




NORTH ELEVATION
SCALE : 1:75

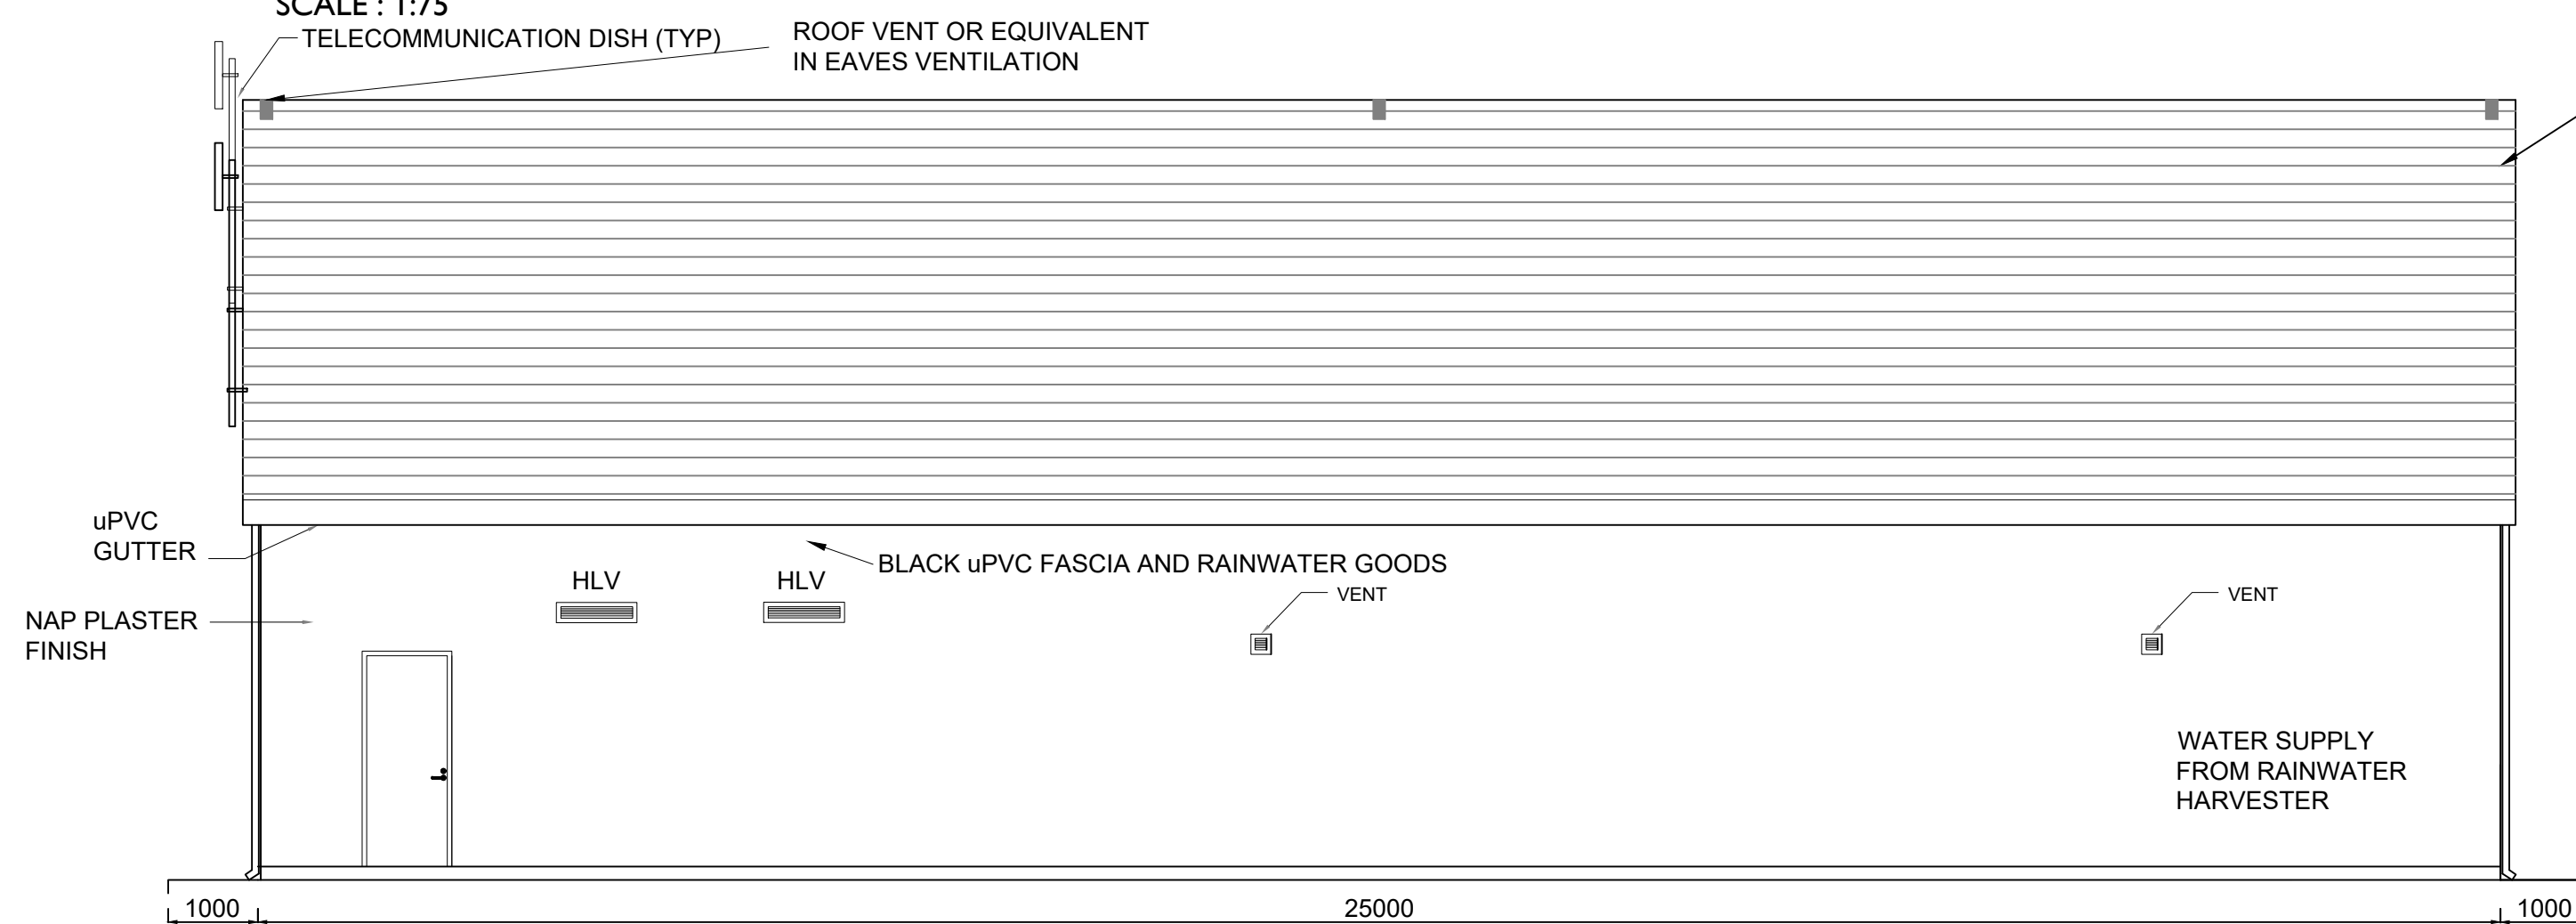


SOUTH ELEVATION
SCALE : 1:75

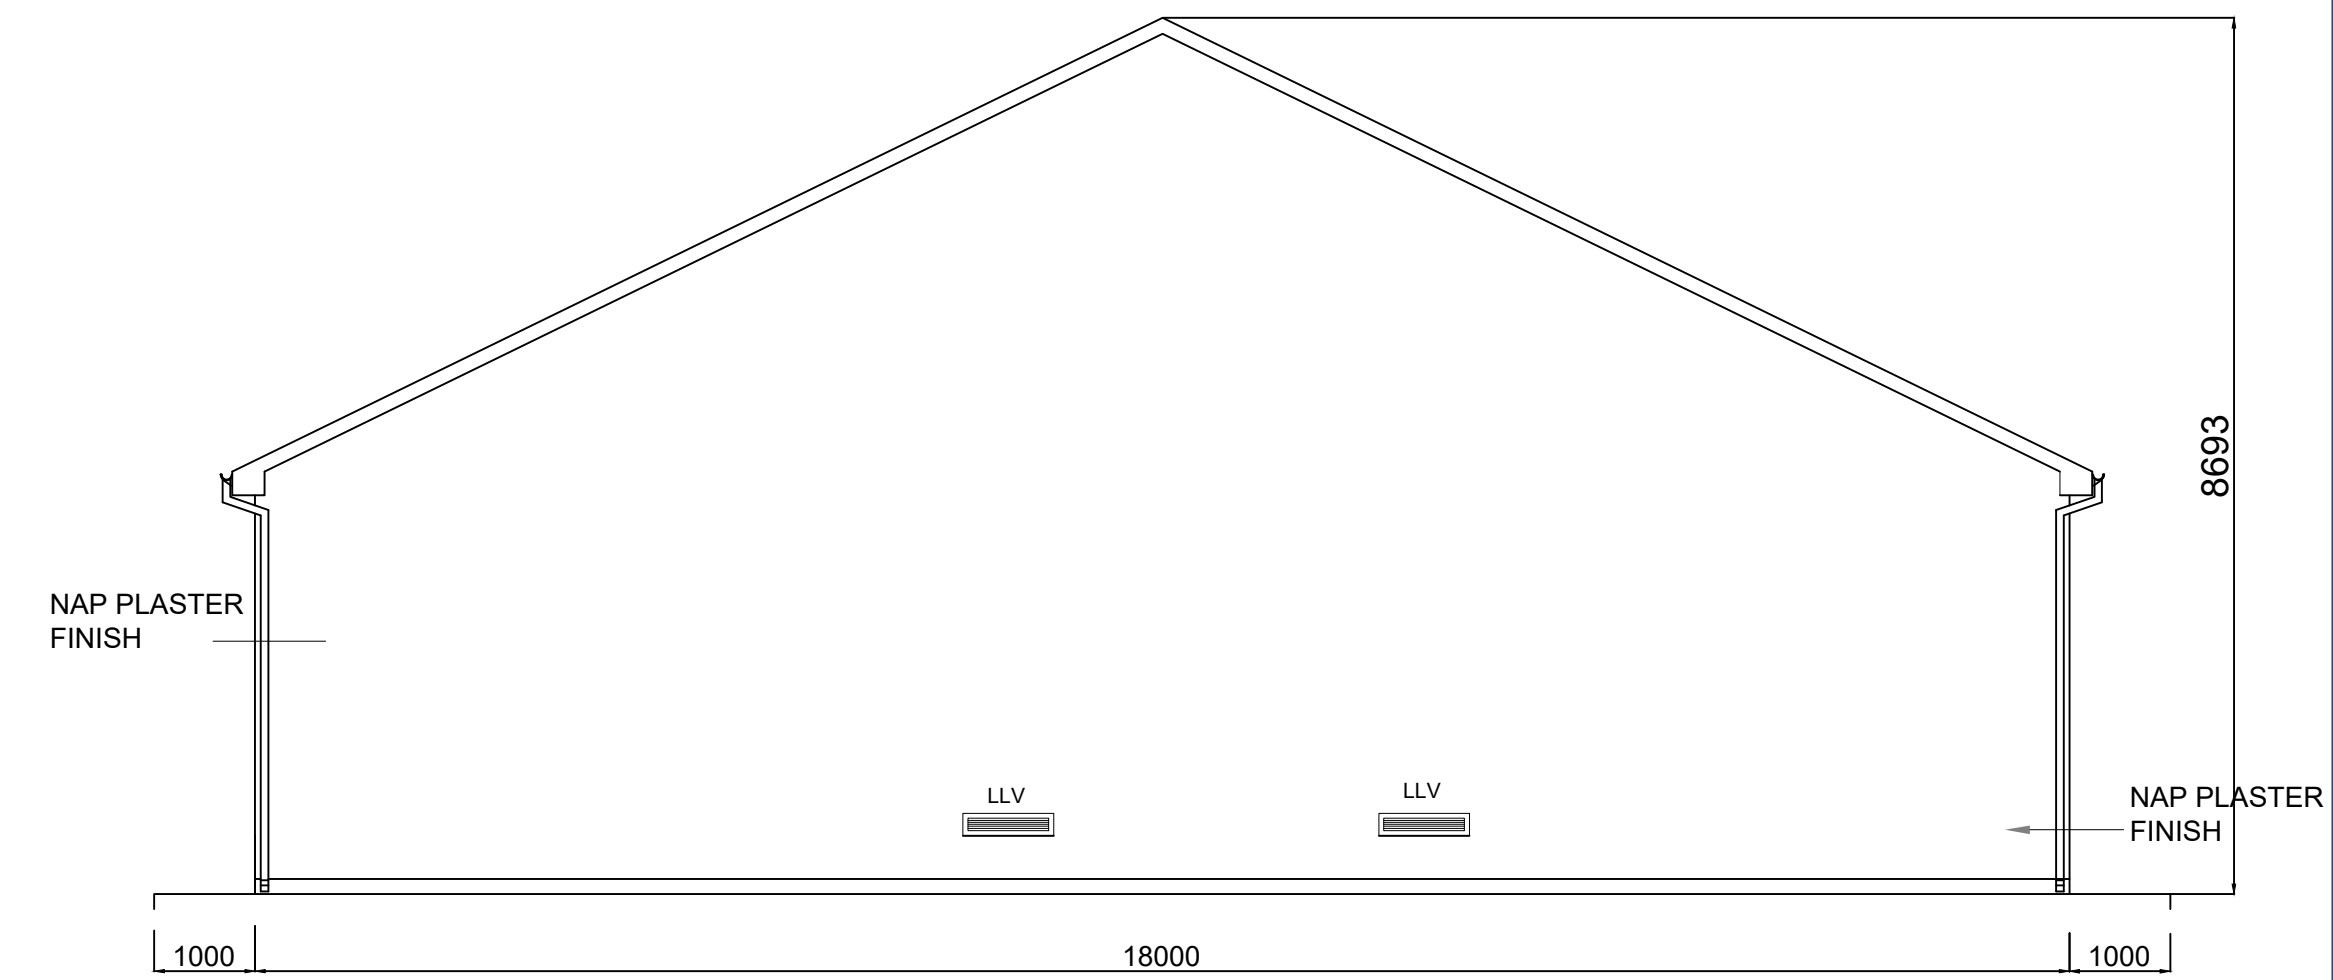


WEST ELEVATION
SCALE : 1:75

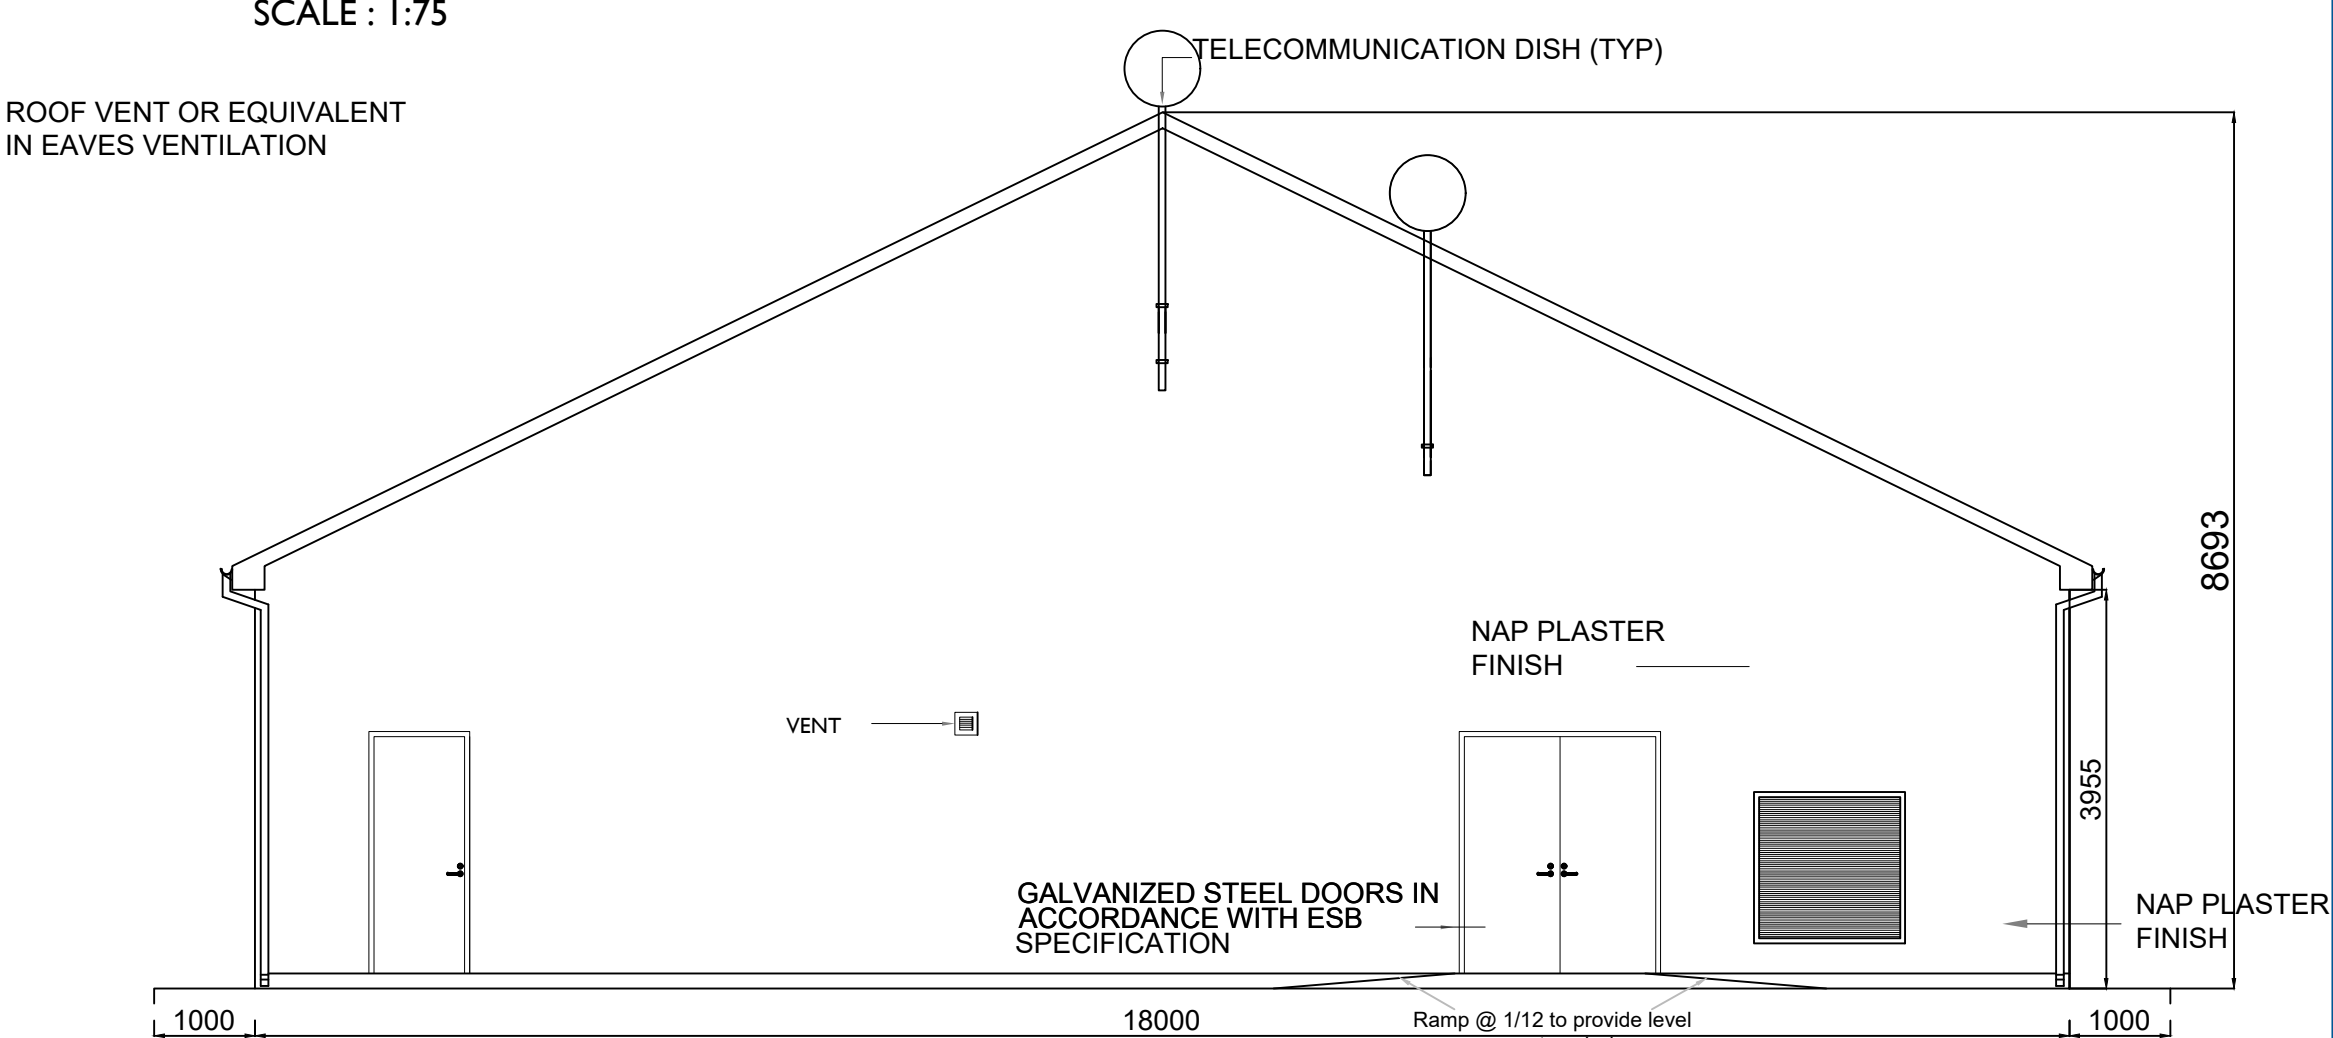

EAST ELEVATION
SCALE : 1:75

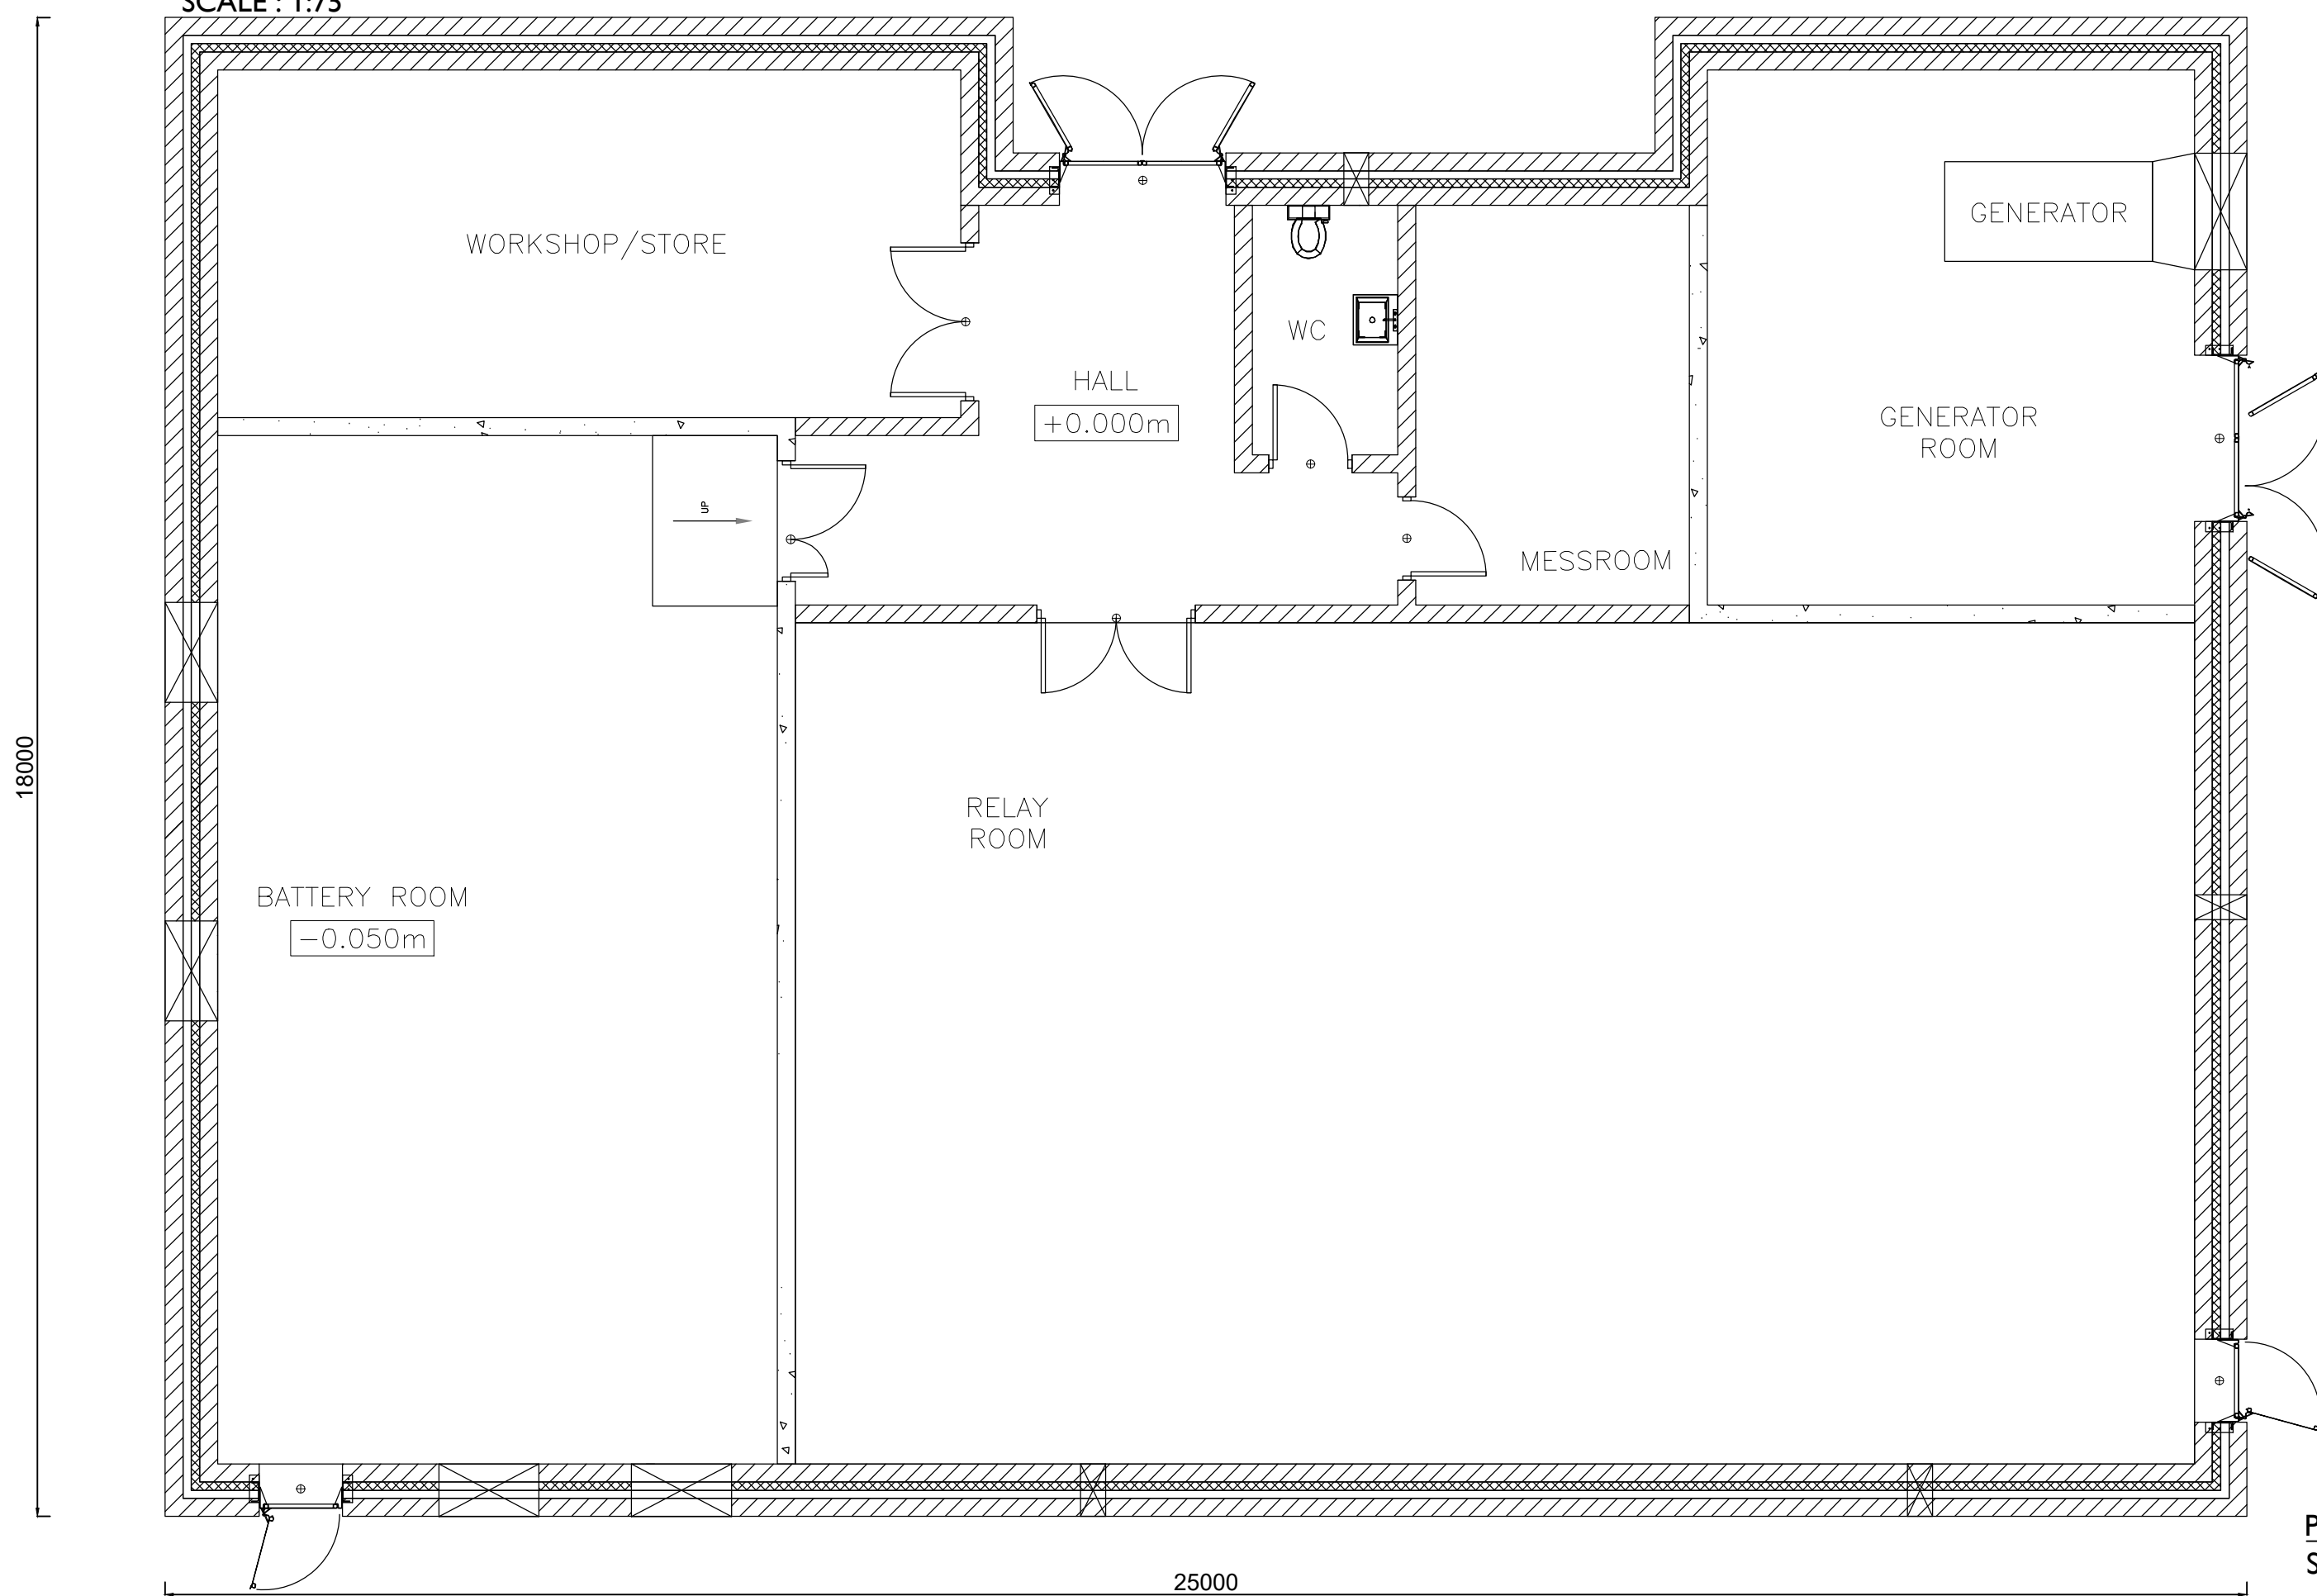

PLAN
SCALE : 1:75

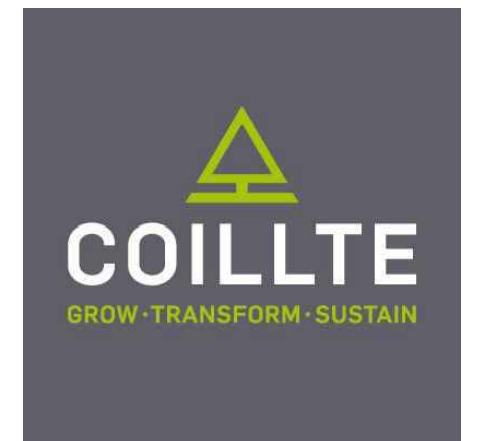

1. Layout and Arrangements of Substation Building and Electrical Equipment is shown indicatively and for illustration purposes only.
2. Dimensions shown are as per current Eirgrid Specifications at the time of submission. Dimensions may vary at time of construction to reflect any revisions to Eirgrid.
3. Final Specifications of Buildings and Electrical Equipment is to be as per Eirgrid and ESB Specifications.
4. The Elevation of the Compound will be depicted by localized Topography such that Cut/Fill Earthworks associated with the construction of the Compound are balanced.

I/R	DATE	DESCRIPTION
P02	02.12.20	Issued For Planning
P01	04.09.20	Issued for Information
P00	07.08.20	Issued for Information