


CONTRACTORS COMPOUND - LAYOUT PLAN
SCALE 1:250

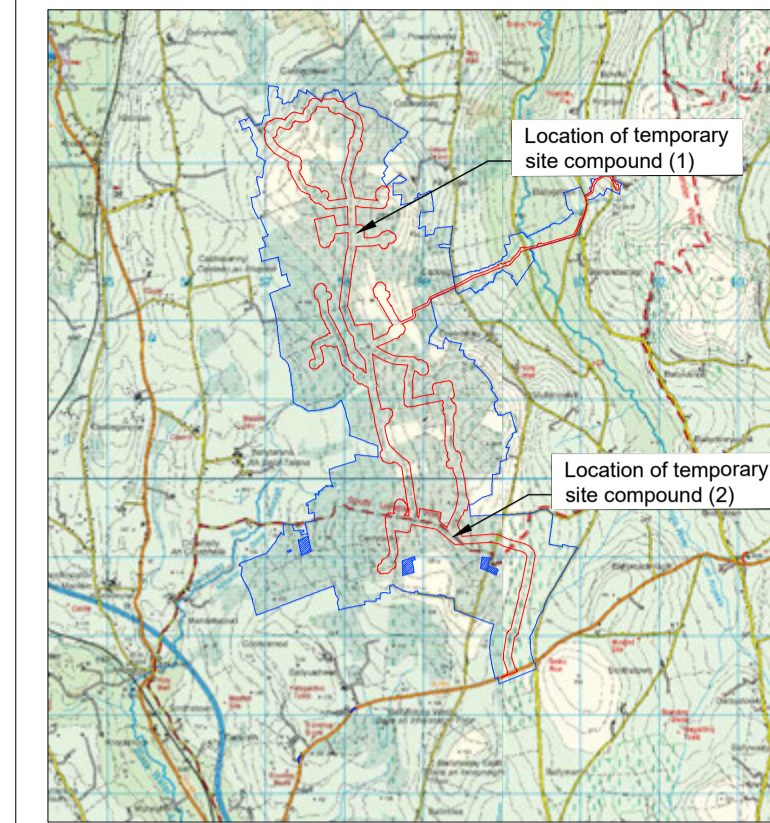

KEYPLAN
NTS

NOTES:

1. DRAWINGS FOR PLANNING PURPOSES ONLY.
2. FIGURED DIMENSIONS ONLY TO BE TAKEN FROM THIS DRAWING.
3. GRID REFERENCES TO IRISH NATIONAL GRID.
4. ALL LEVELS SHOWN RELATE TO ORDNANCE SURVEY DATUM AT MALIN HEAD

| Rev | Date | Description | By | Chkd. |
|-----|----------|----------------|----|-------|
| A | 18.12.20 | PLANNING ISSUE | MN | JS |

Client:
SPRINGFIELD RENEWABLES LTD.

Project:
CASTLEBANNY WIND FARM

Title:
PROPOSED TEMPORARY SITE COMPOUND & ELEVATIONS

Scale @ A1: **As Shown**

Prepared by: **Checked:**

M. Nolan **J. Staunton** December 2020

Project Director: **D. Grehan**


Drawing Status: **Planning**

TOBIN
CONSULTING ENGINEERS


Block 10-4, Blanchardstown Corporate Park,
Dublin 15, Ireland.
tel: +353-(0)1-8030406
fax: +353-(0)1-8030409
e-mail: dublin@tobin.ie
www.tobin.ie

Tobin Consulting Engineers will not be liable for any use of this document for any purpose other than that for which it was originally prepared and intended. Enquiries, where specifically noted, shall be referred to Tobin Consulting Engineers. No part of this document may be reproduced or transmitted in any form and this document shall not be relied upon by any third party for any purpose.


Drawing No.: **10730-2030** Revision: **A**

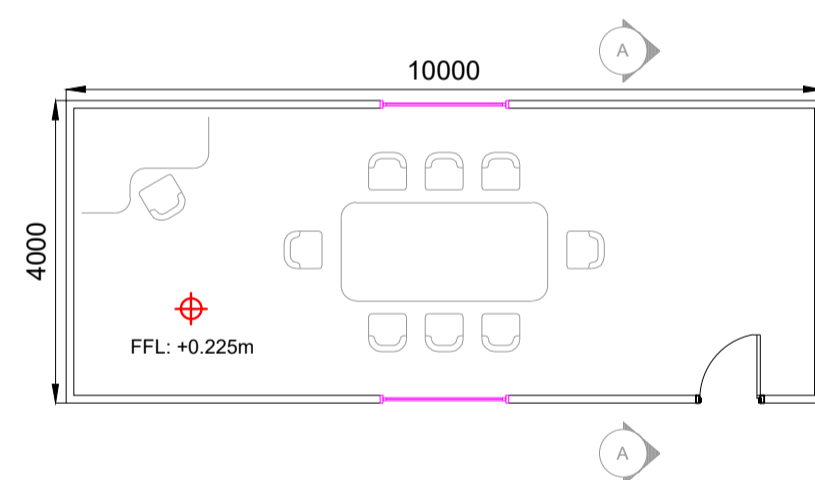


10m x 4m MEETING ROOM - FLOOR PLAN
SCALE 1:100

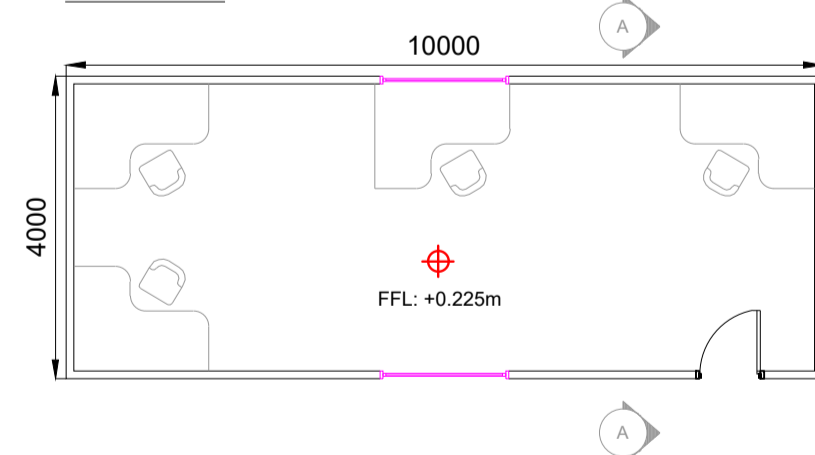


10m x 4m MEETING ROOM - FRONT ELEVATION
SCALE 1:100

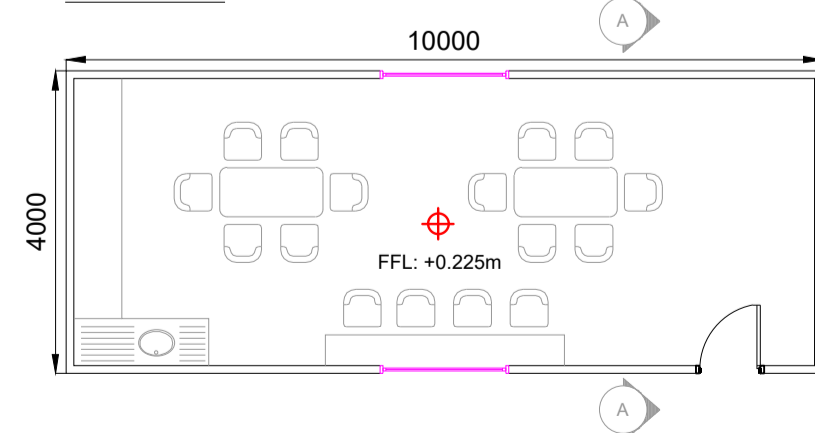


10m x 4m SITE OFFICE - FLOOR PLAN
SCALE 1:100

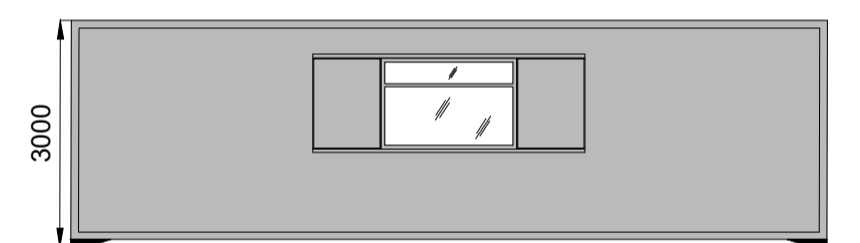

TYPICAL 10m x 4m UNIT - REAR ELEVATION
SCALE 1:100

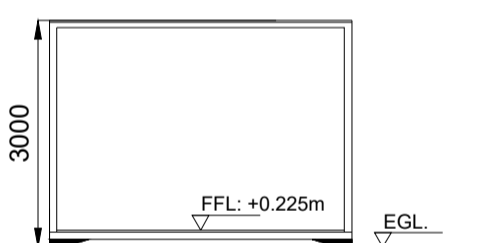

TYPICAL 10m x 4m UNIT - SECTION A-A
SCALE 1:100

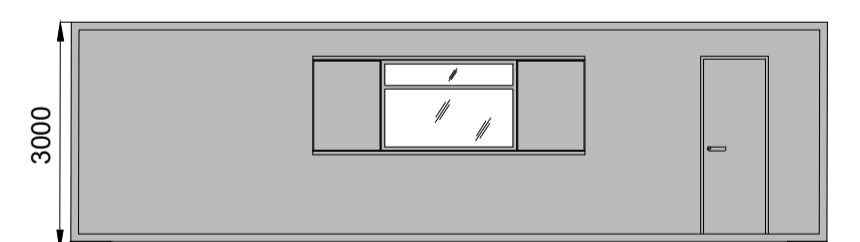


TYPICAL 10m x 4m UNIT - FRONT ELEVATION
SCALE 1:100




TYPICAL 10m x 4m UNIT - SIDE ELEVATION
SCALE 1:100




TYPICAL STORAGE UNIT - REAR ELEVATION
SCALE 1:100

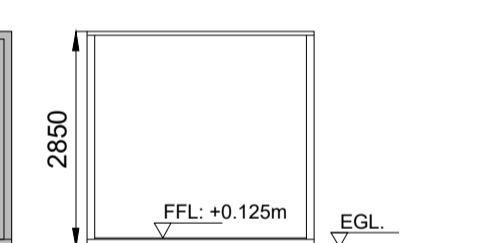


TYPICAL STORAGE UNIT SECTION B-B
SCALE 1:100

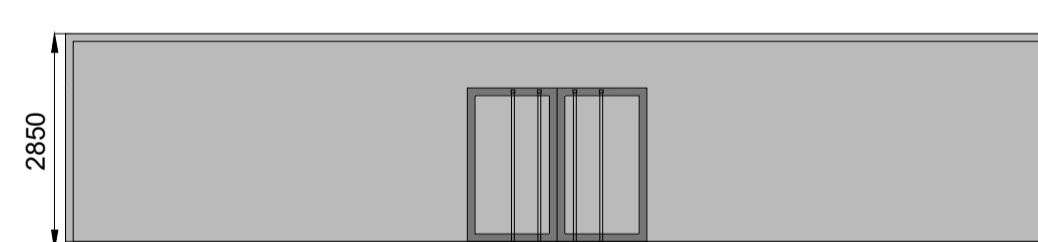


TYPICAL STORAGE UNIT - FRONT ELEVATION
SCALE 1:100

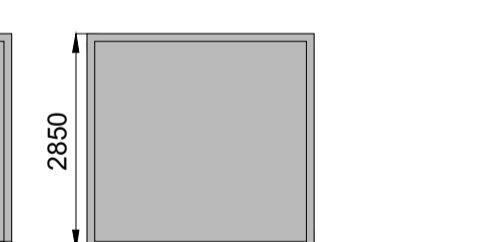


TYPICAL STORAGE UNIT SIDE ELEVATION
SCALE 1:100

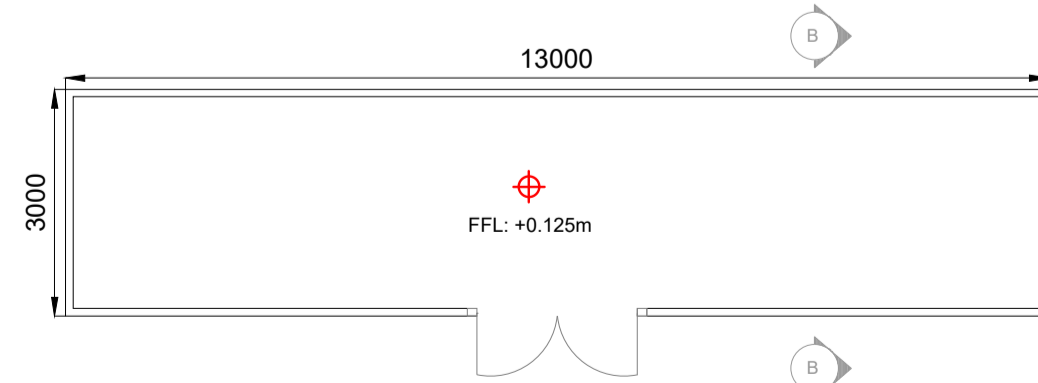


TYPICAL STORAGE UNIT - PLAN
SCALE 1:100

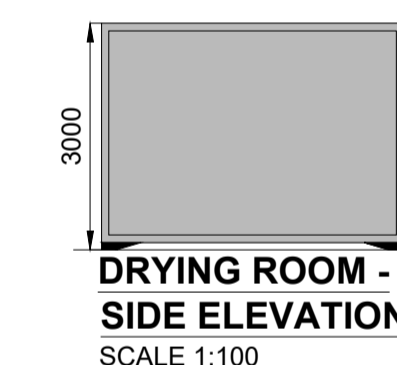


DRYING ROOM - SIDE ELEVATION
SCALE 1:100

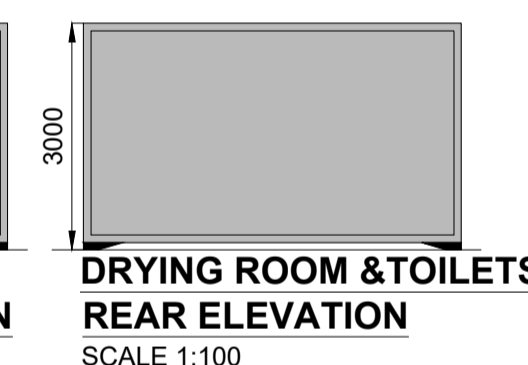


DRYING ROOM & TOILETS - REAR ELEVATION
SCALE 1:100

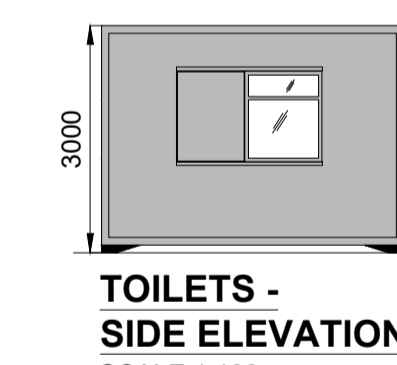


TOILETS - SIDE ELEVATION
SCALE 1:100

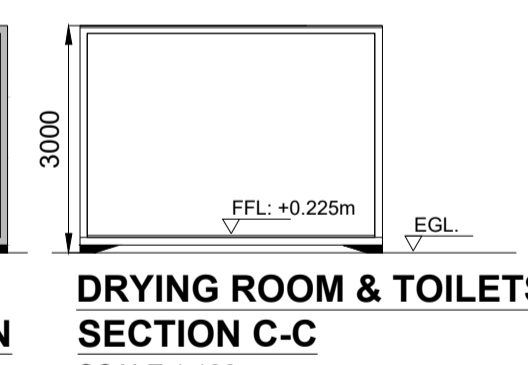


DRYING ROOM & TOILETS - SECTION C-C
SCALE 1:100

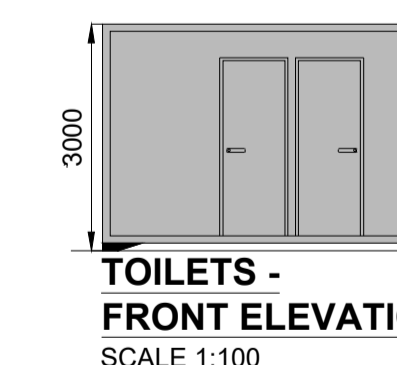


TOILETS - FRONT ELEVATION
SCALE 1:100

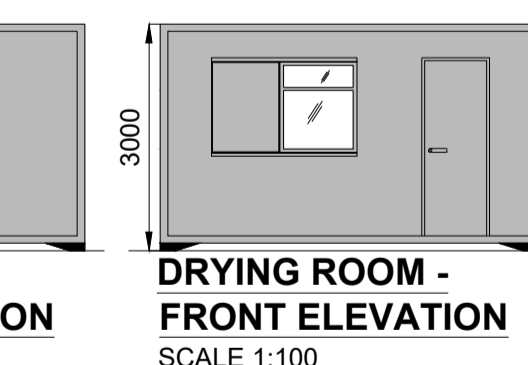

DRYING ROOM - FRONT ELEVATION
SCALE 1:100

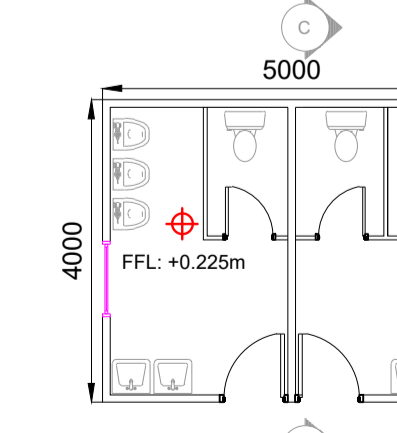

TOILETS - FLOOR PLAN
SCALE 1:100

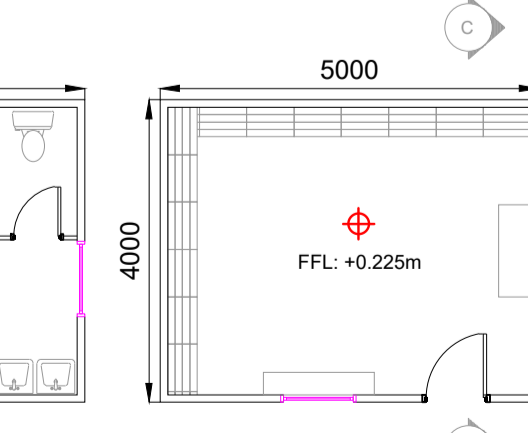

DRYING ROOM - FLOOR PLAN
SCALE 1:100