


Palisade Fencing Elevation
SCALE 1:25



Palisade Fencing Section
SCALE 1:25

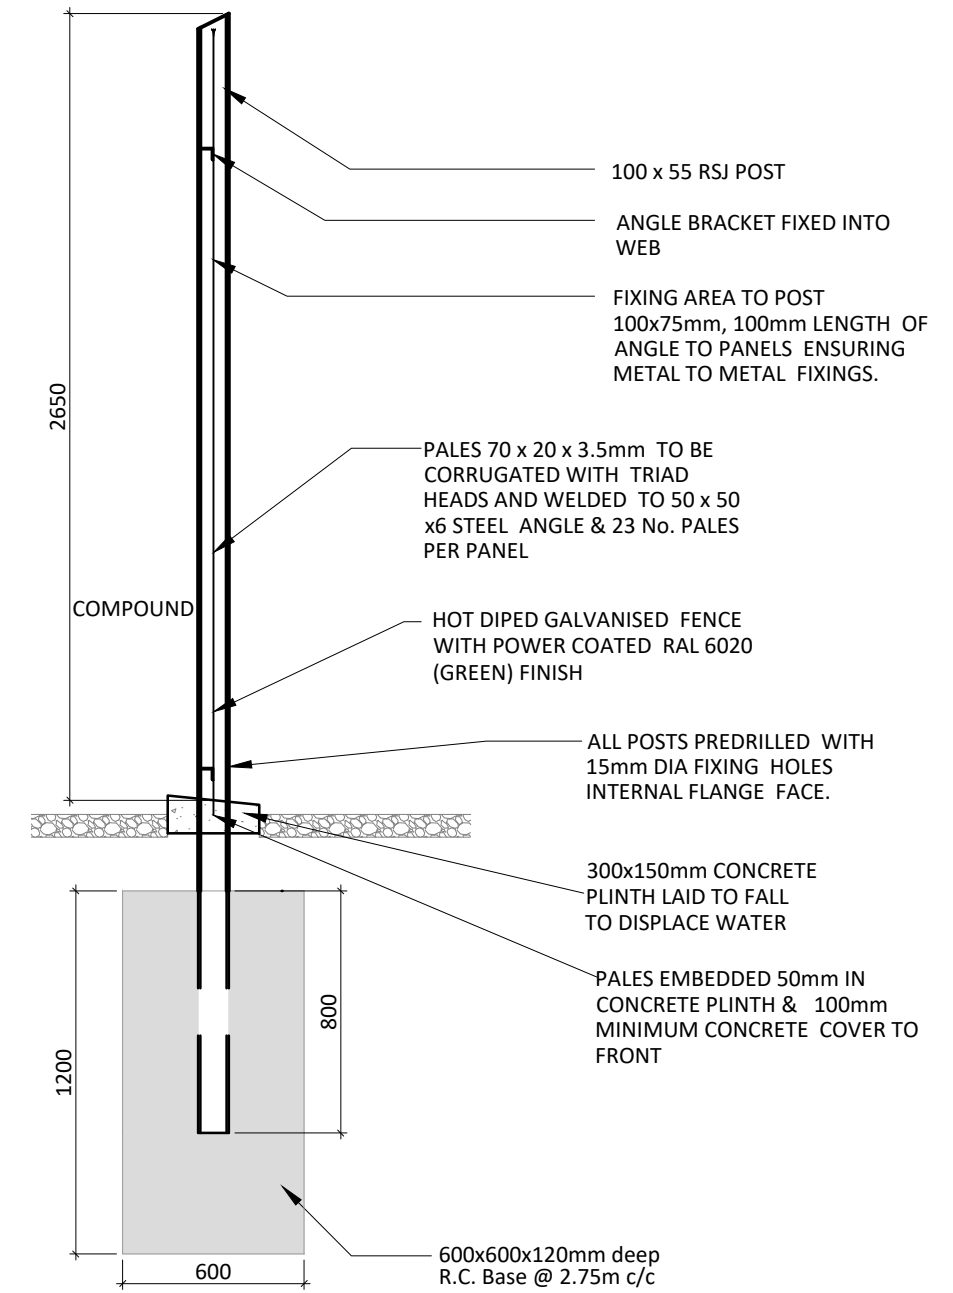

Head Office
Beenreigh,
Abbeydorney,
Tralee, Co. Kerry
Ireland
Tel: 00353 66 7135710



CLIENT
PROJECT
Castlebanny Wind Farm
110kV Grid Connection

PROJECT NUMBER
05-699

SHEET NUMBER
05699-DR-206

SHEET TITLE
Palisade Fencing Details

DRAWING STATUS
For Information

ISSUE/REVISION		
I/R	DATE	DESCRIPTION
P01	02.12.20	Issued For Planning
P00	04.09.20	Issued for Information