




PLAN ON ROAD LAYOUT SHOWING DRAINAGE AT FLOATED LOCATIONS
SCALE 1:50

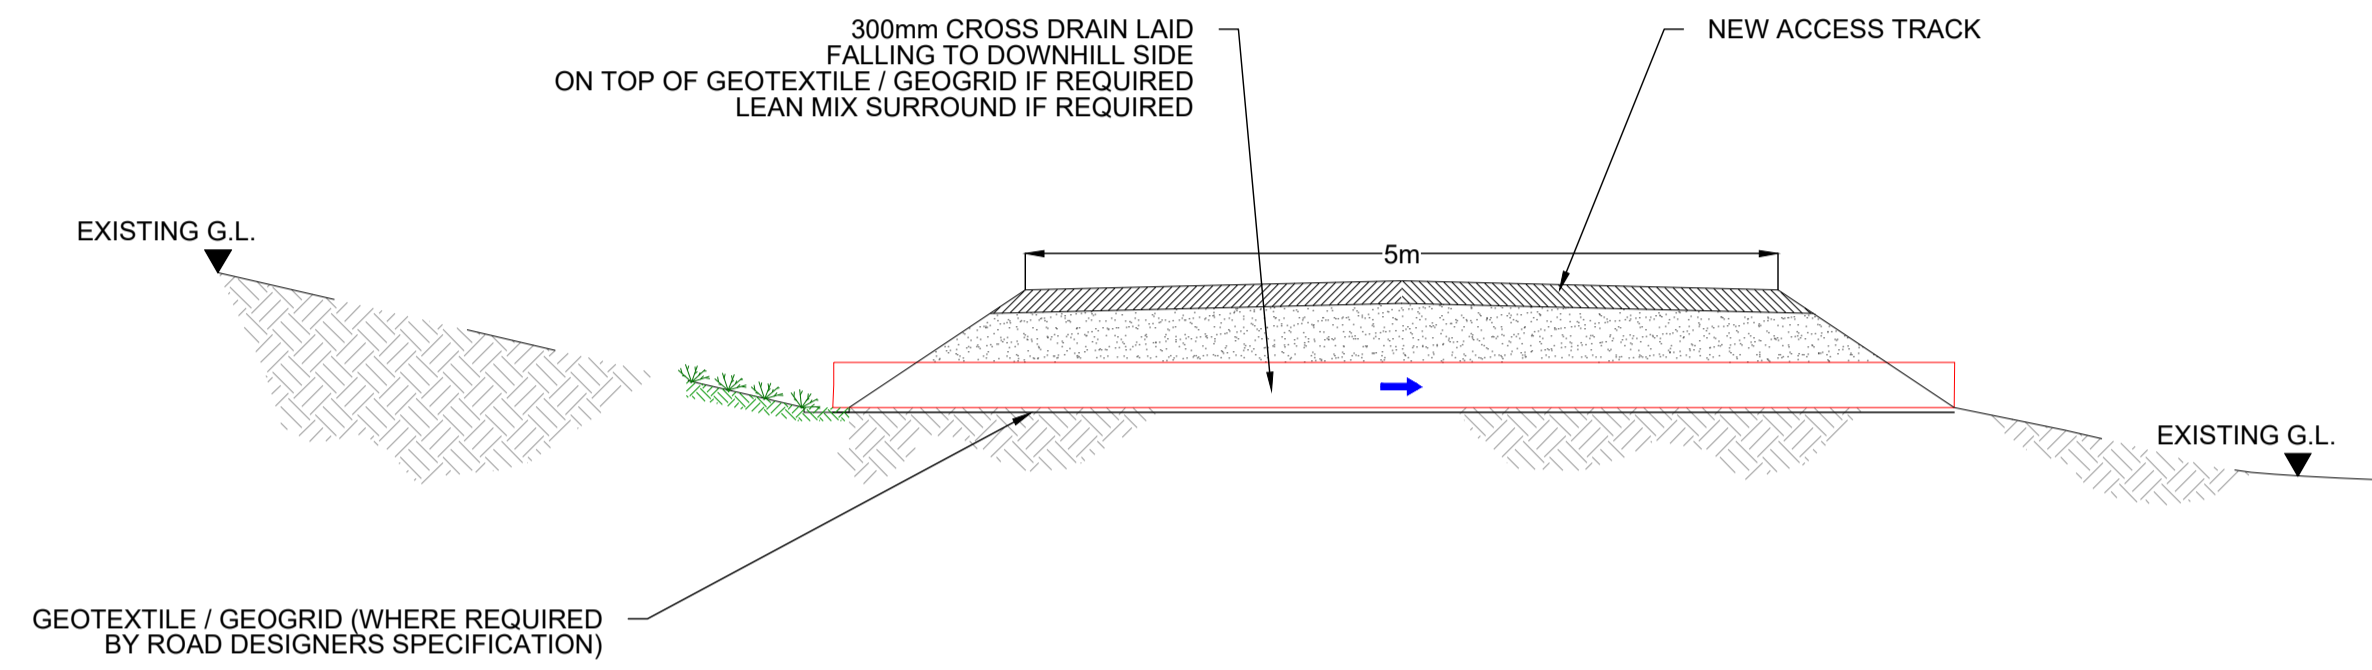


SECTION C-C
SCALE 1:50

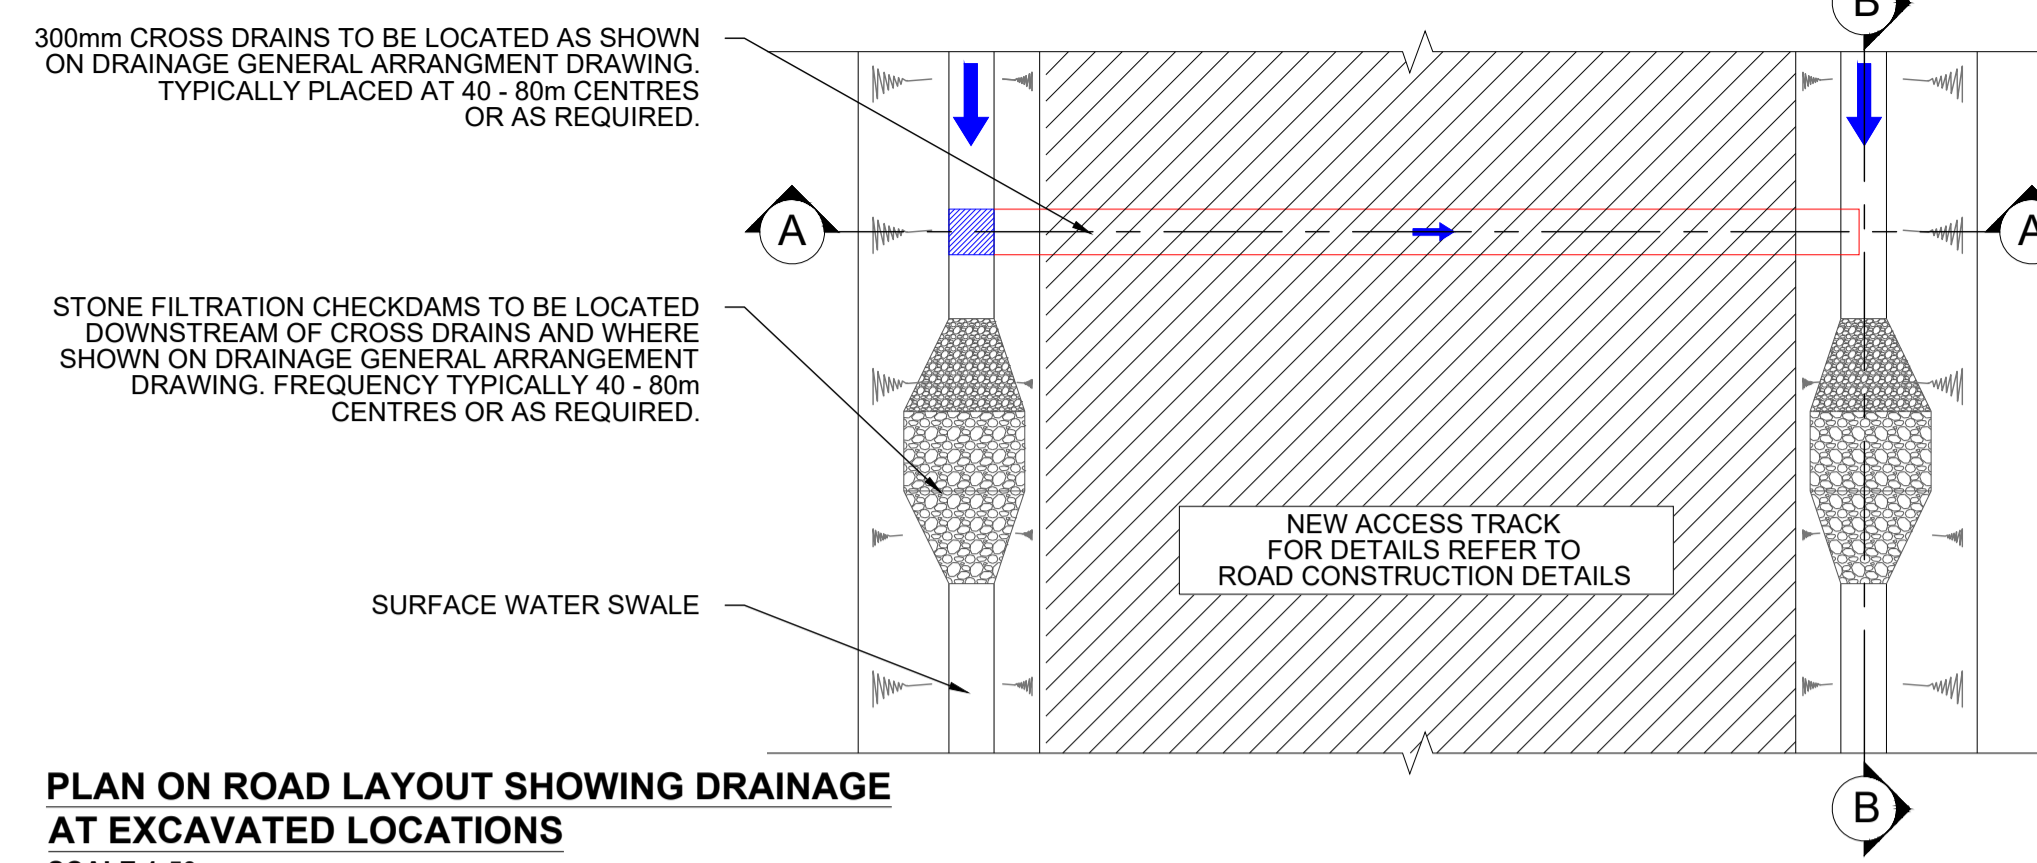


PLAN ON ROAD LAYOUT SHOWING DRAINAGE AT EXCAVATED LOCATIONS
SCALE 1:50

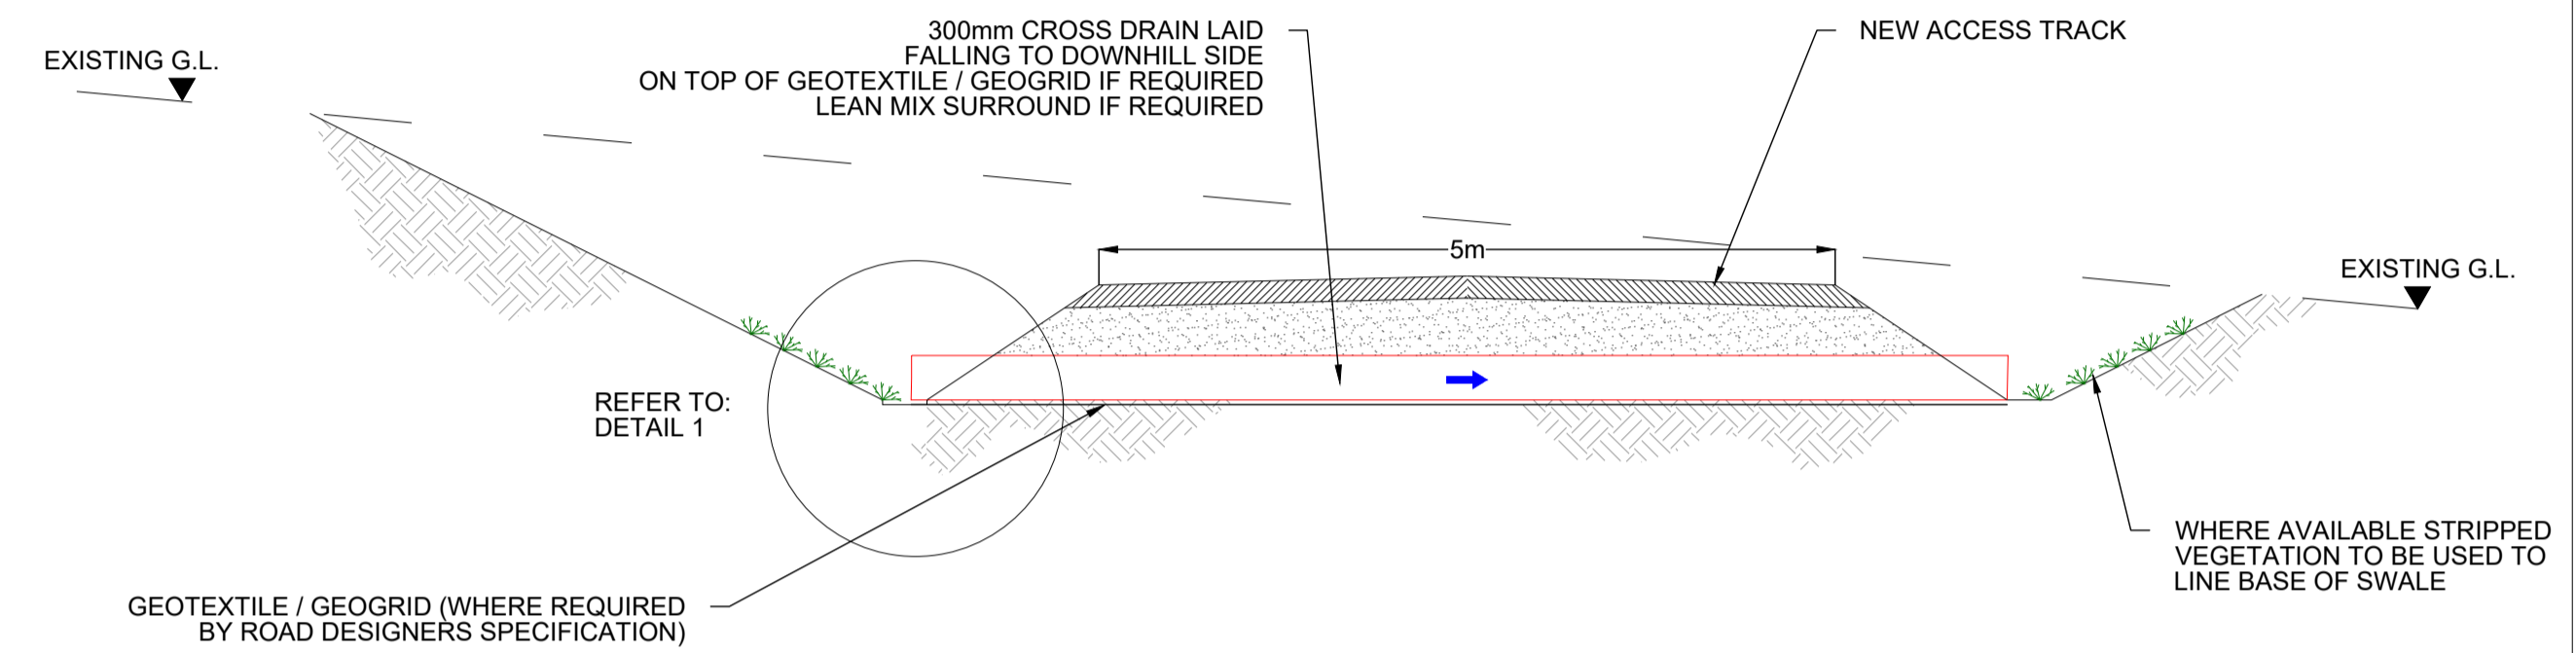


SECTION A-A
SCALE 1:50

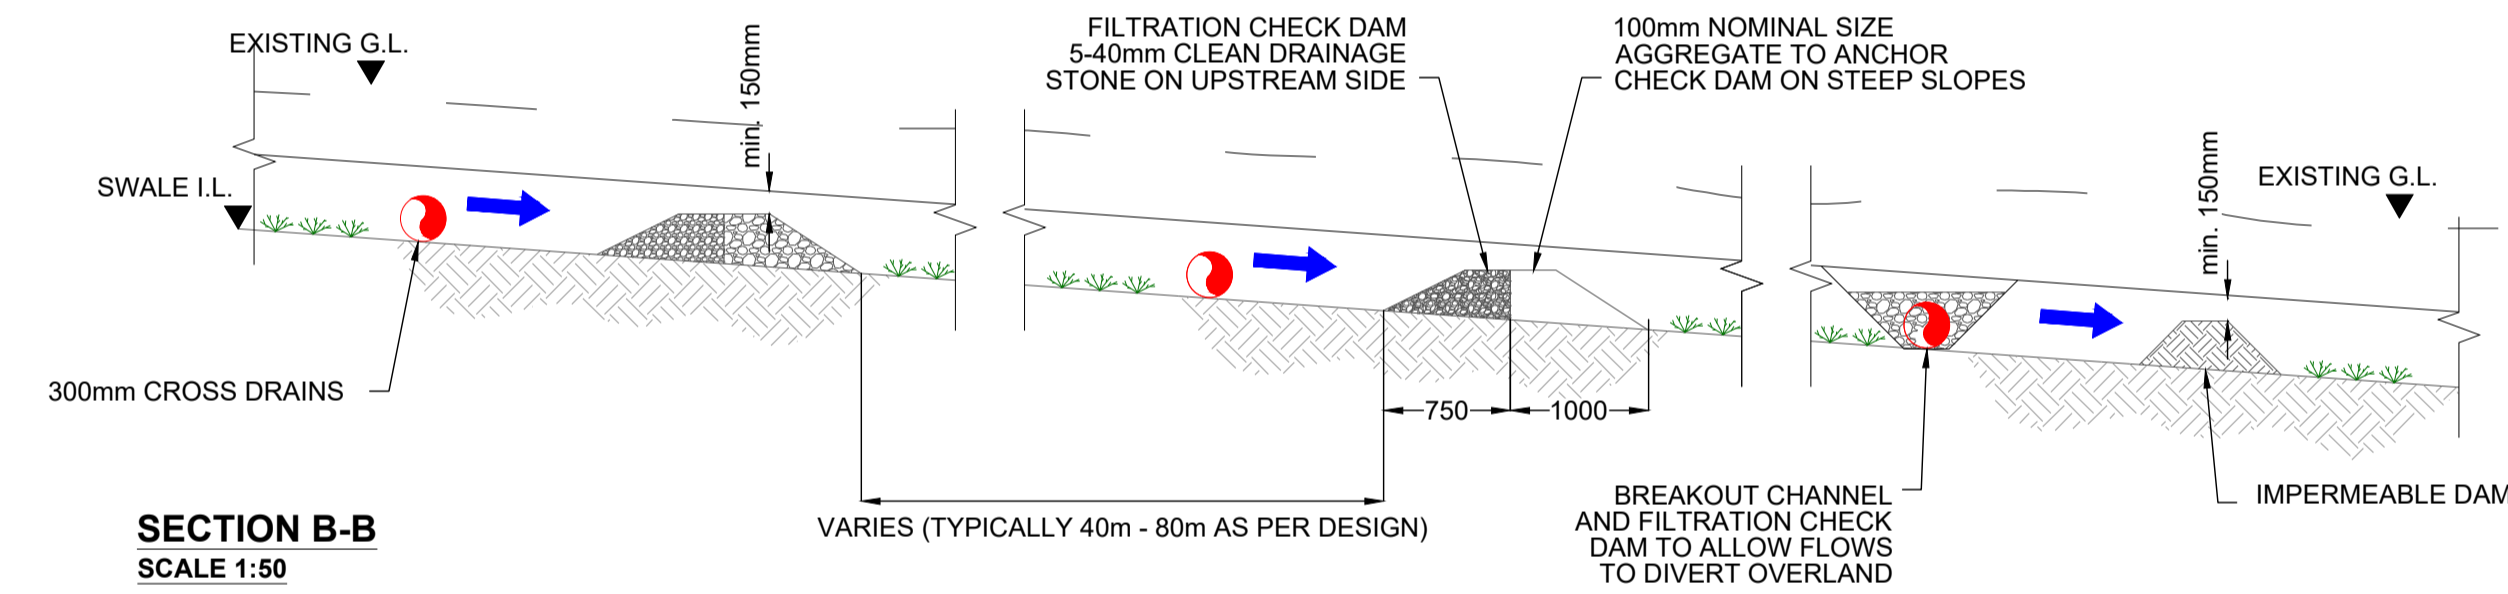

SECTION B-B
SCALE 1:50

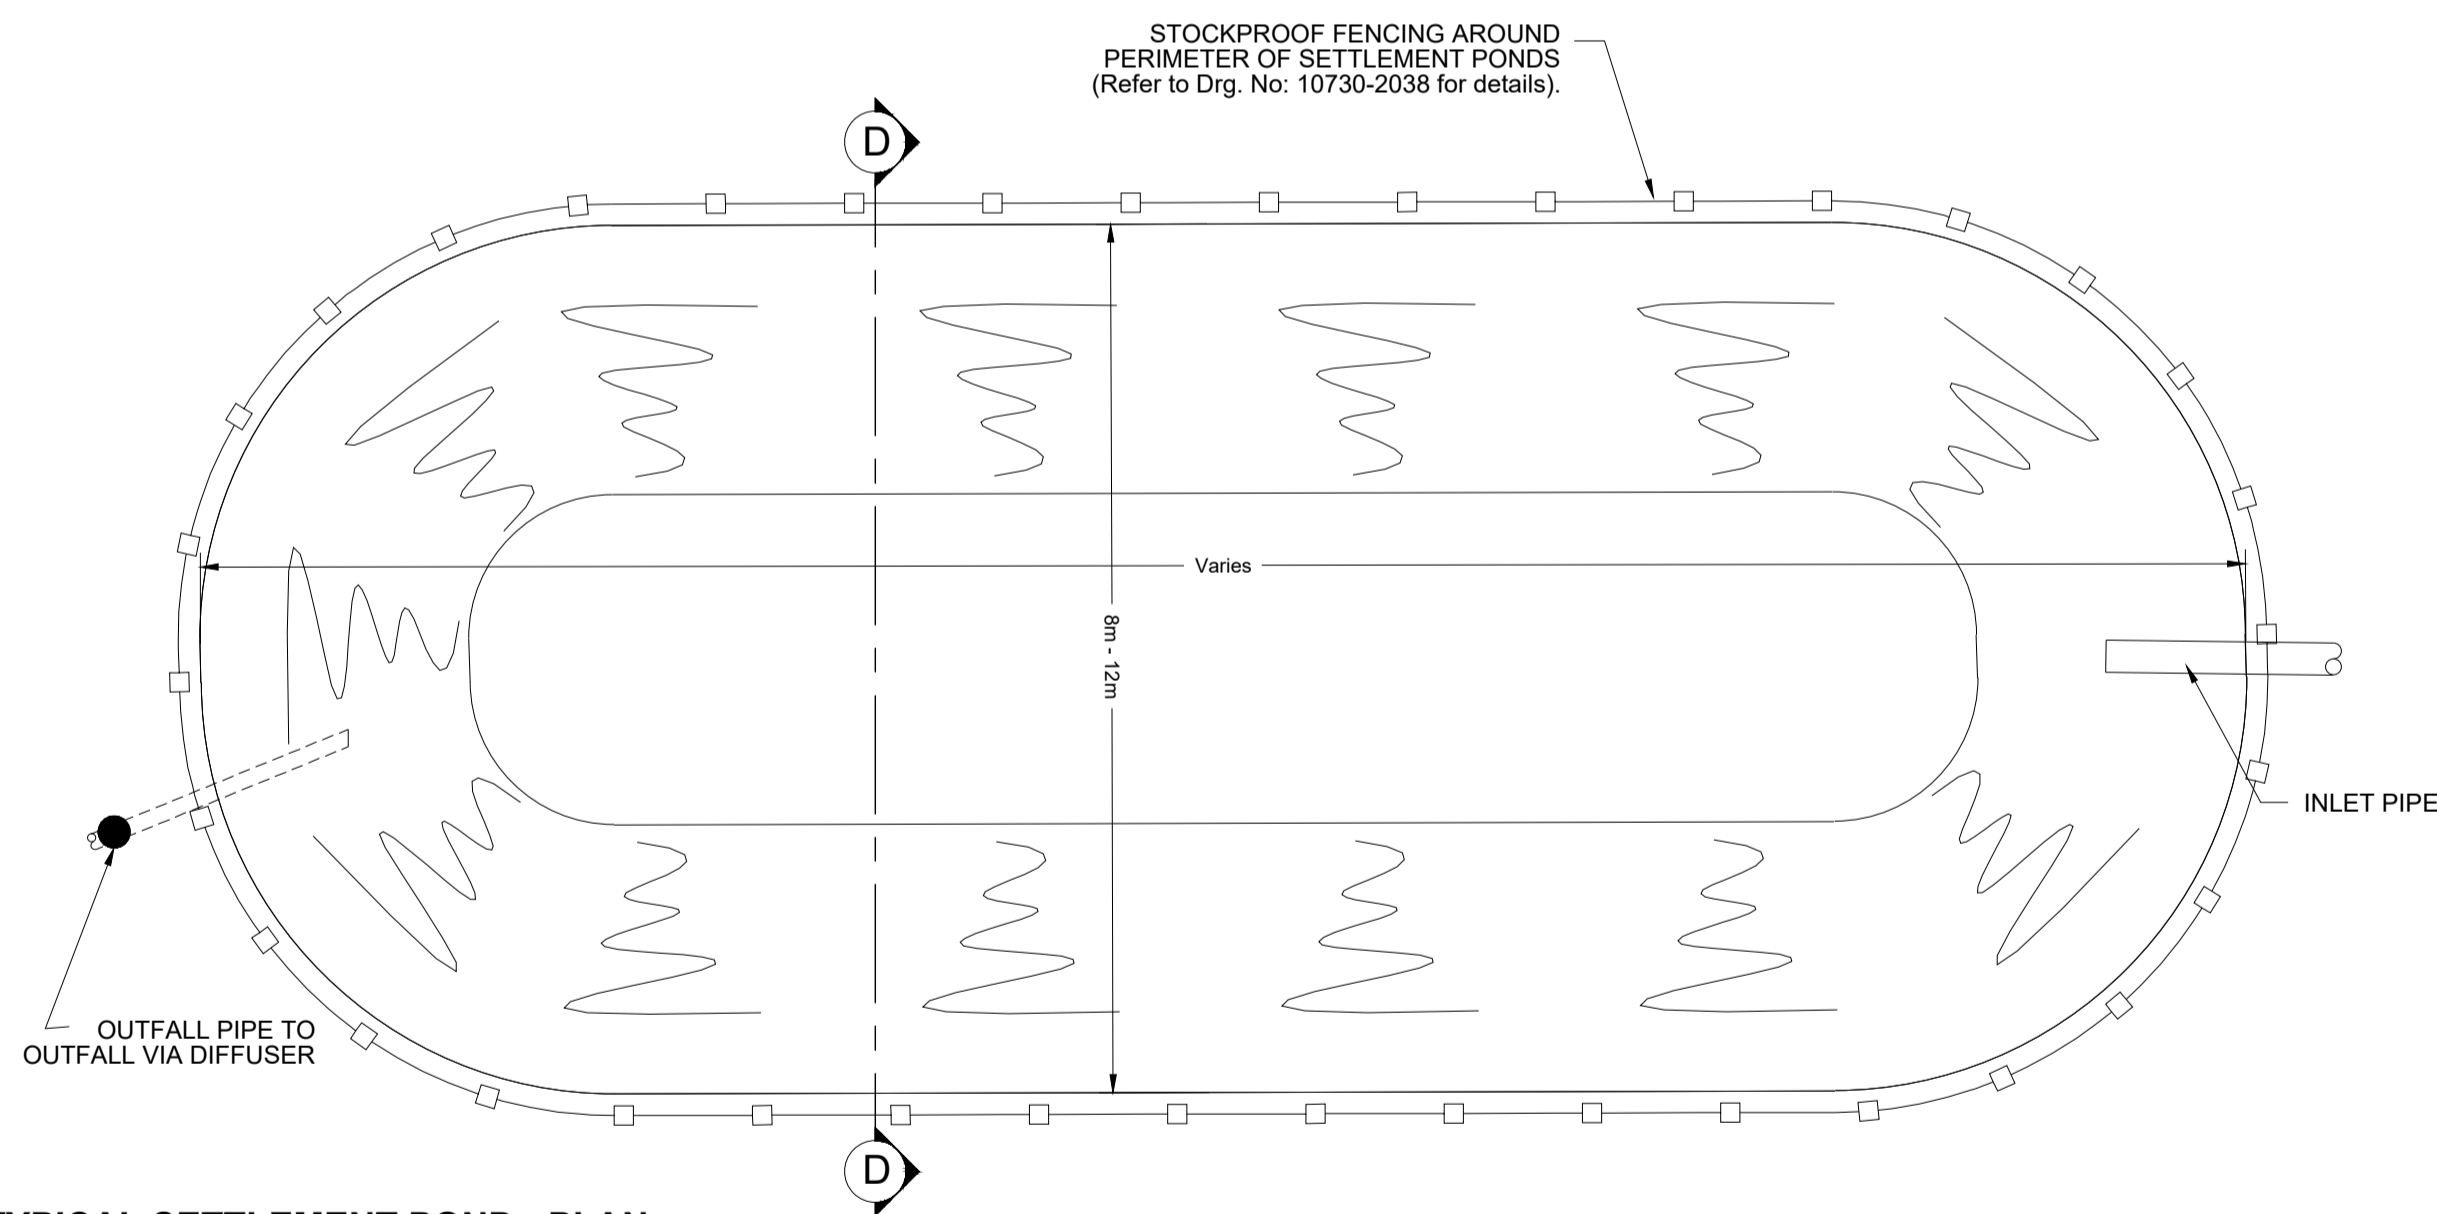


TYPICAL SETTLEMENT POND - PLAN
SCALE 1:50

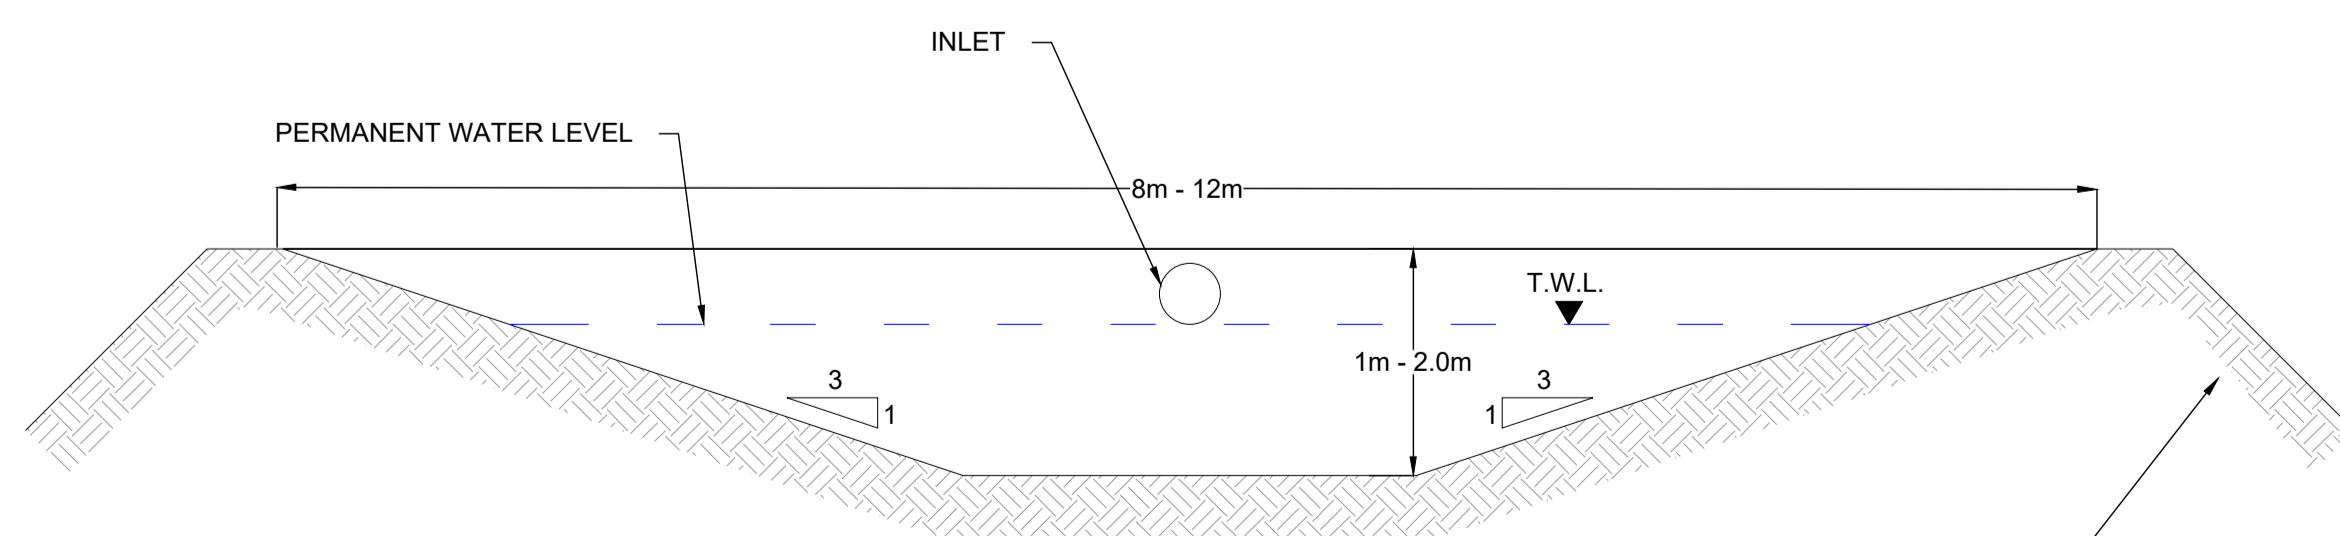

SECTION D-D
SCALE 1:50

EMBANKMENTS TO BE CONSTRUCTED FROM SUITABLE EXCAVATED MATERIALS. POST CONSTRUCTION PHASE EMBANKMENT MATERIALS TO BE USED TO INFILL POND. PHASING OF INFILL TO BE AGREED WITH ENGINEER ON SITE.

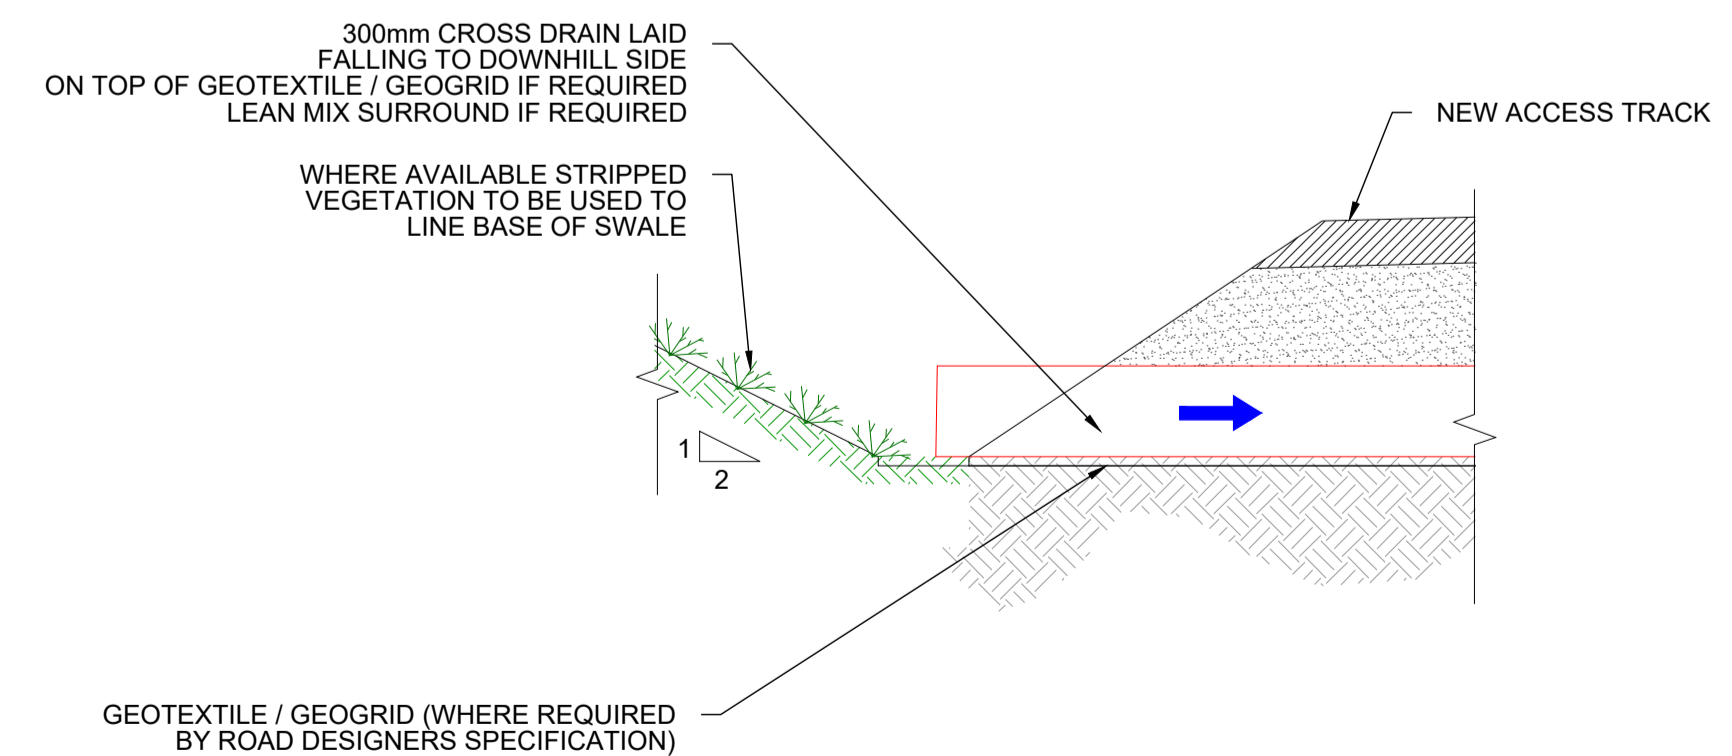

DETAIL 1
SCALE 1:100

Rev	Date	Description	By	Chkd.
A	18.12.20	PLANNING ISSUE	MN	JS

Client:
SPRINGFIELD RENEWABLES LTD.

Project:
CASTLEBANNY WIND FARM

Title:
TYPICAL SURFACE WATER SETTLEMENT POND PLAN & SECTIONS

Scale @ A1: **As Shown**
Prepared by: **M. Nolan** Checked: **J. Staunton** December 2020
Project Director: **D. Grehan**
Drawing Status: **Planning**

TOBIN
CONSULTING ENGINEERS
Block 10-4, Blanchardstown Corporate Park,
Dublin 15, Ireland.
tel: +353-(0)1-8030406
fax: +353-(0)1-8030409
e-mail: dublin@tobin.ie
www.tobin.ie

Drawing No.: **10730-2034** Revision: **A**