




PLAN ON ROAD LAYOUT SHOWING DRAINAGE AT FLOATED LOCATIONS
SCALE 1:50

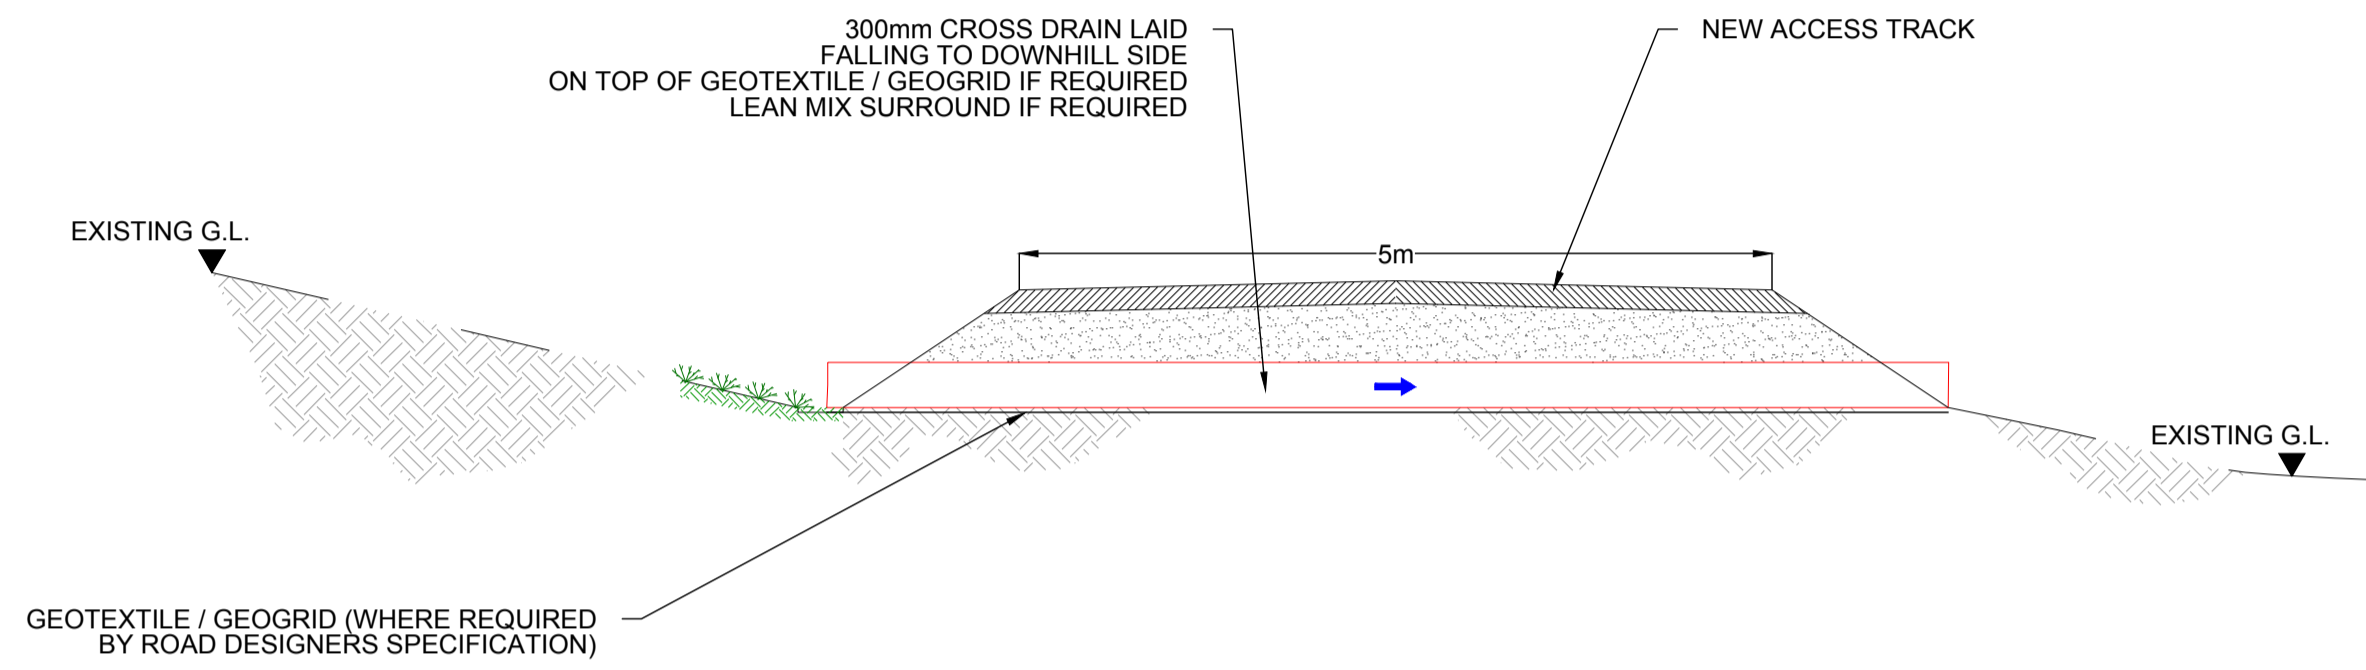


SECTION C-C
SCALE 1:50

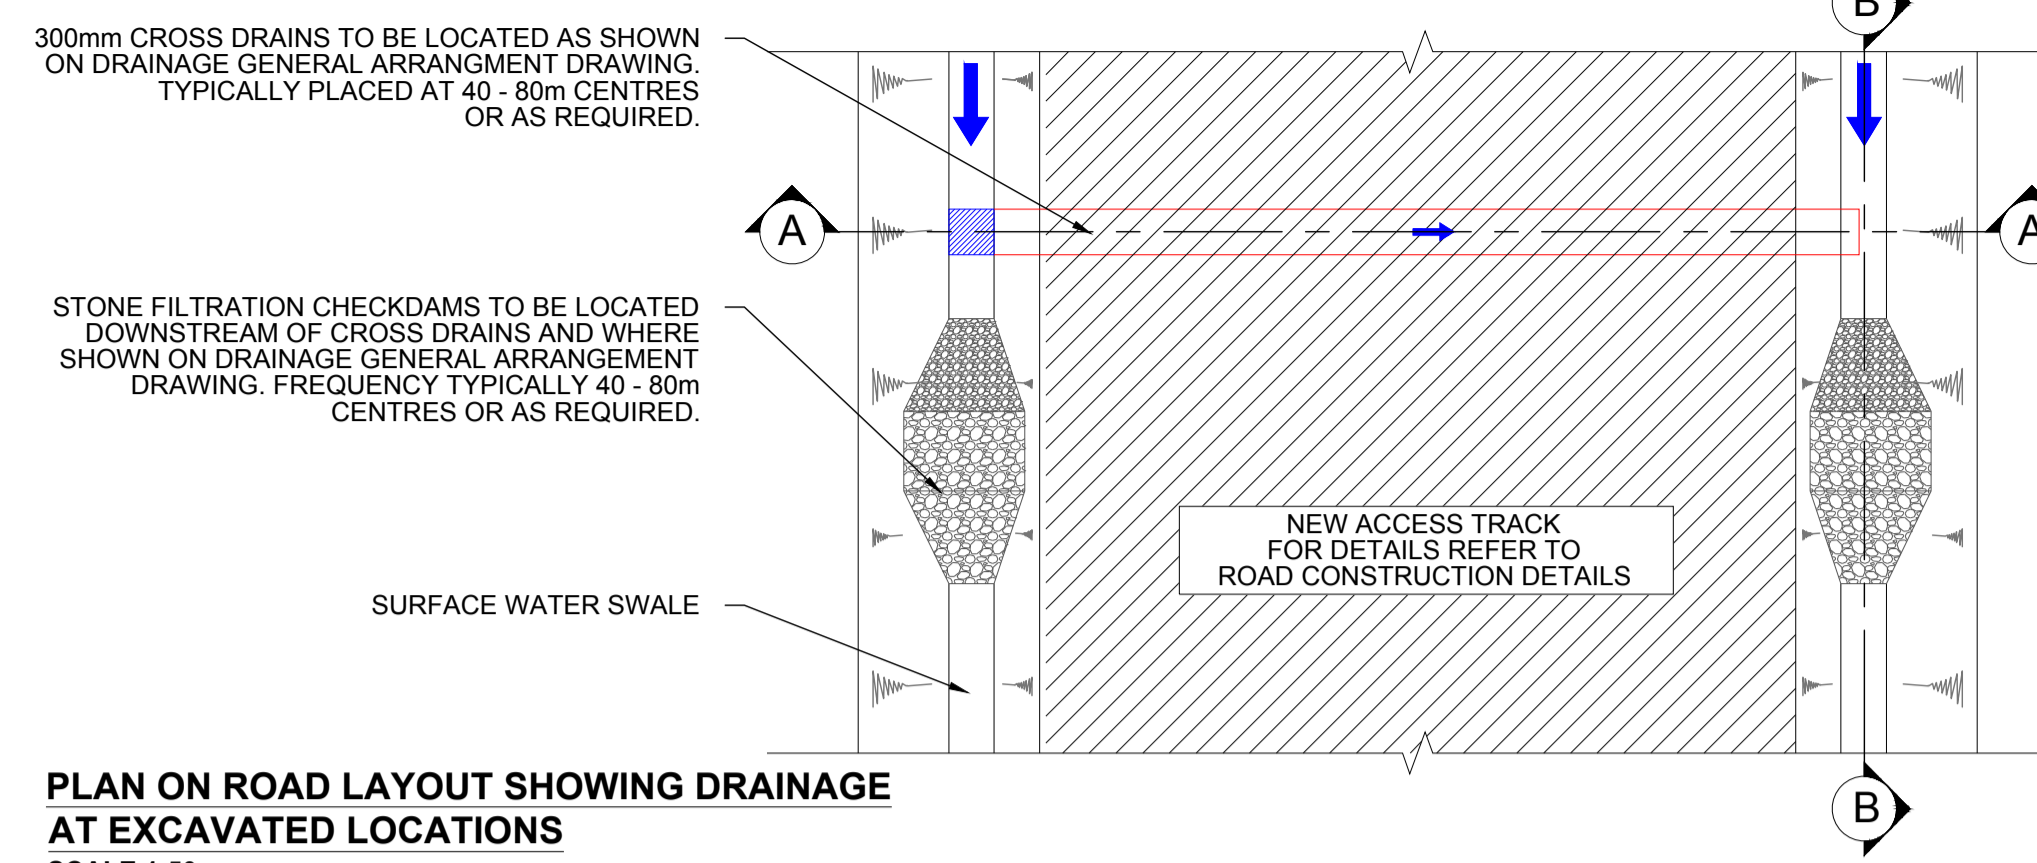


PLAN ON ROAD LAYOUT SHOWING DRAINAGE AT EXCAVATED LOCATIONS
SCALE 1:50

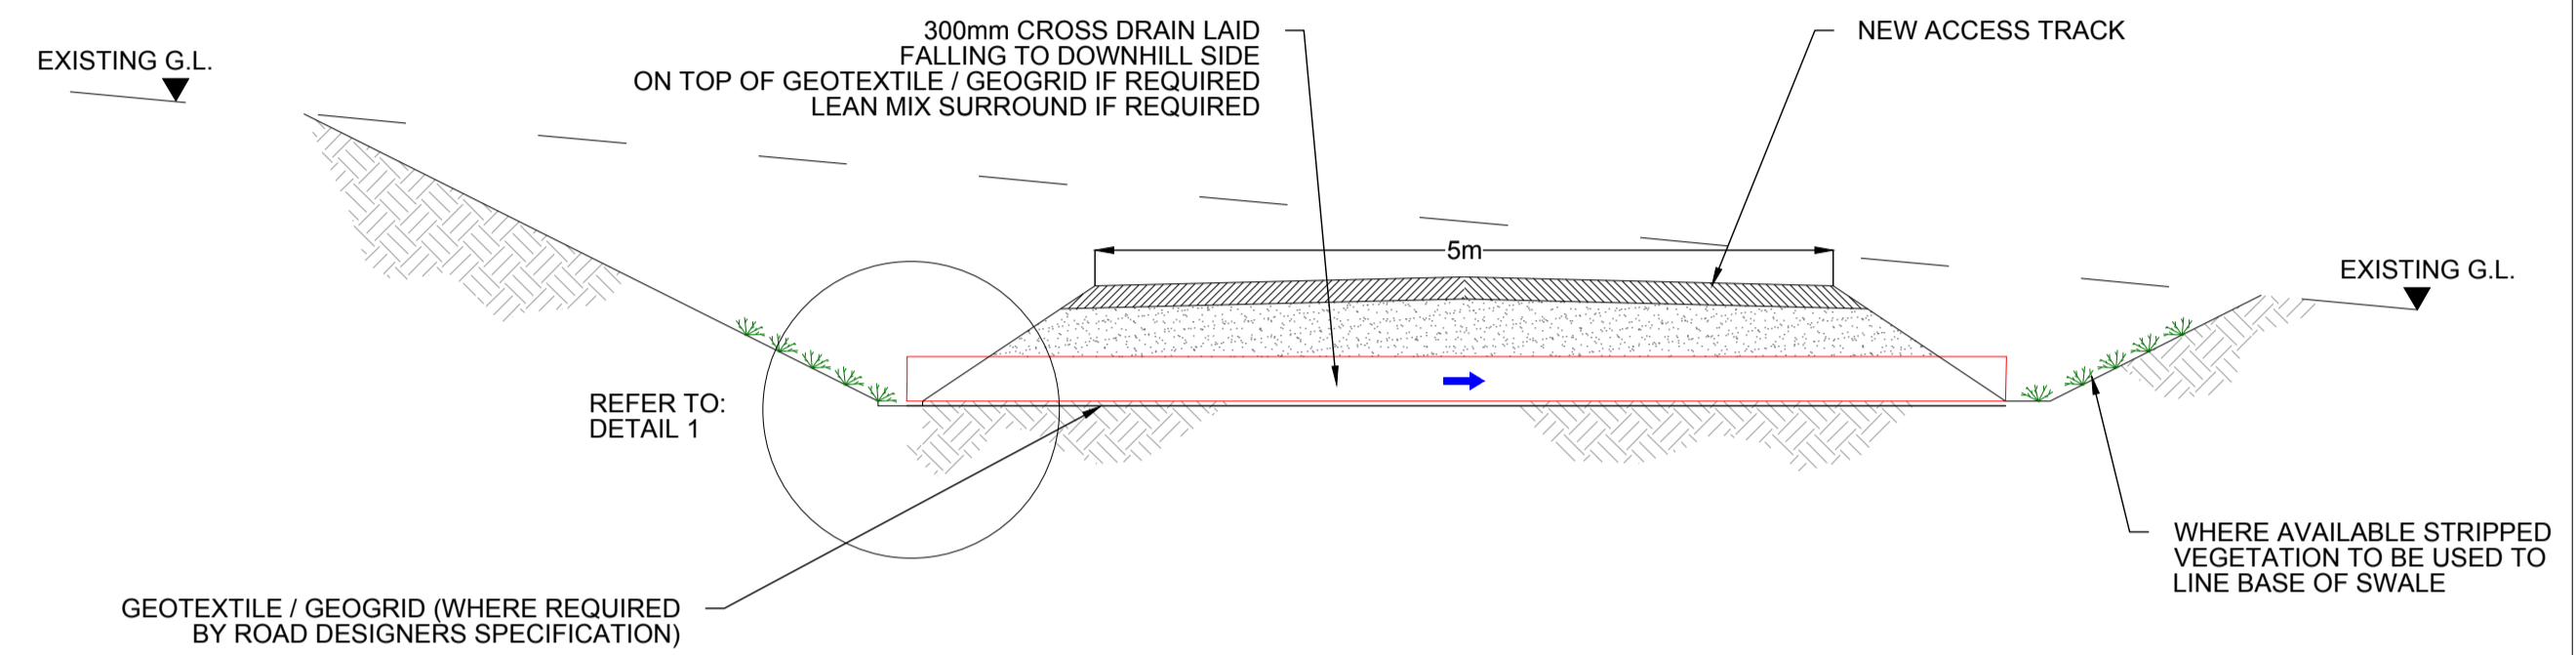


SECTION A-A
SCALE 1:50

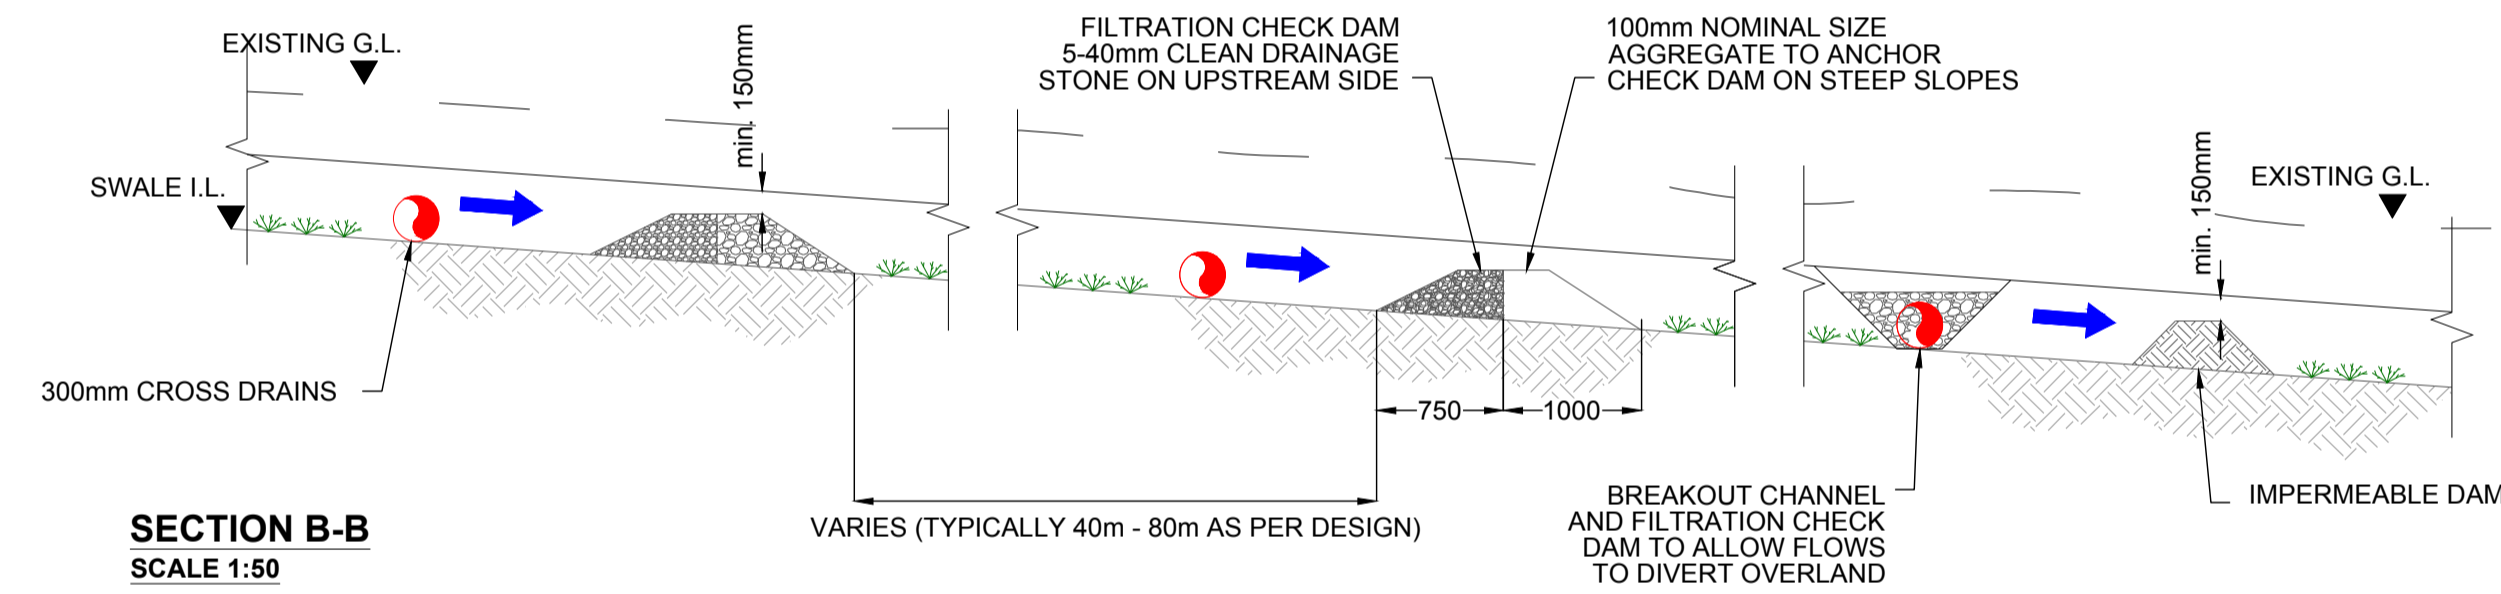

SECTION B-B
SCALE 1:50

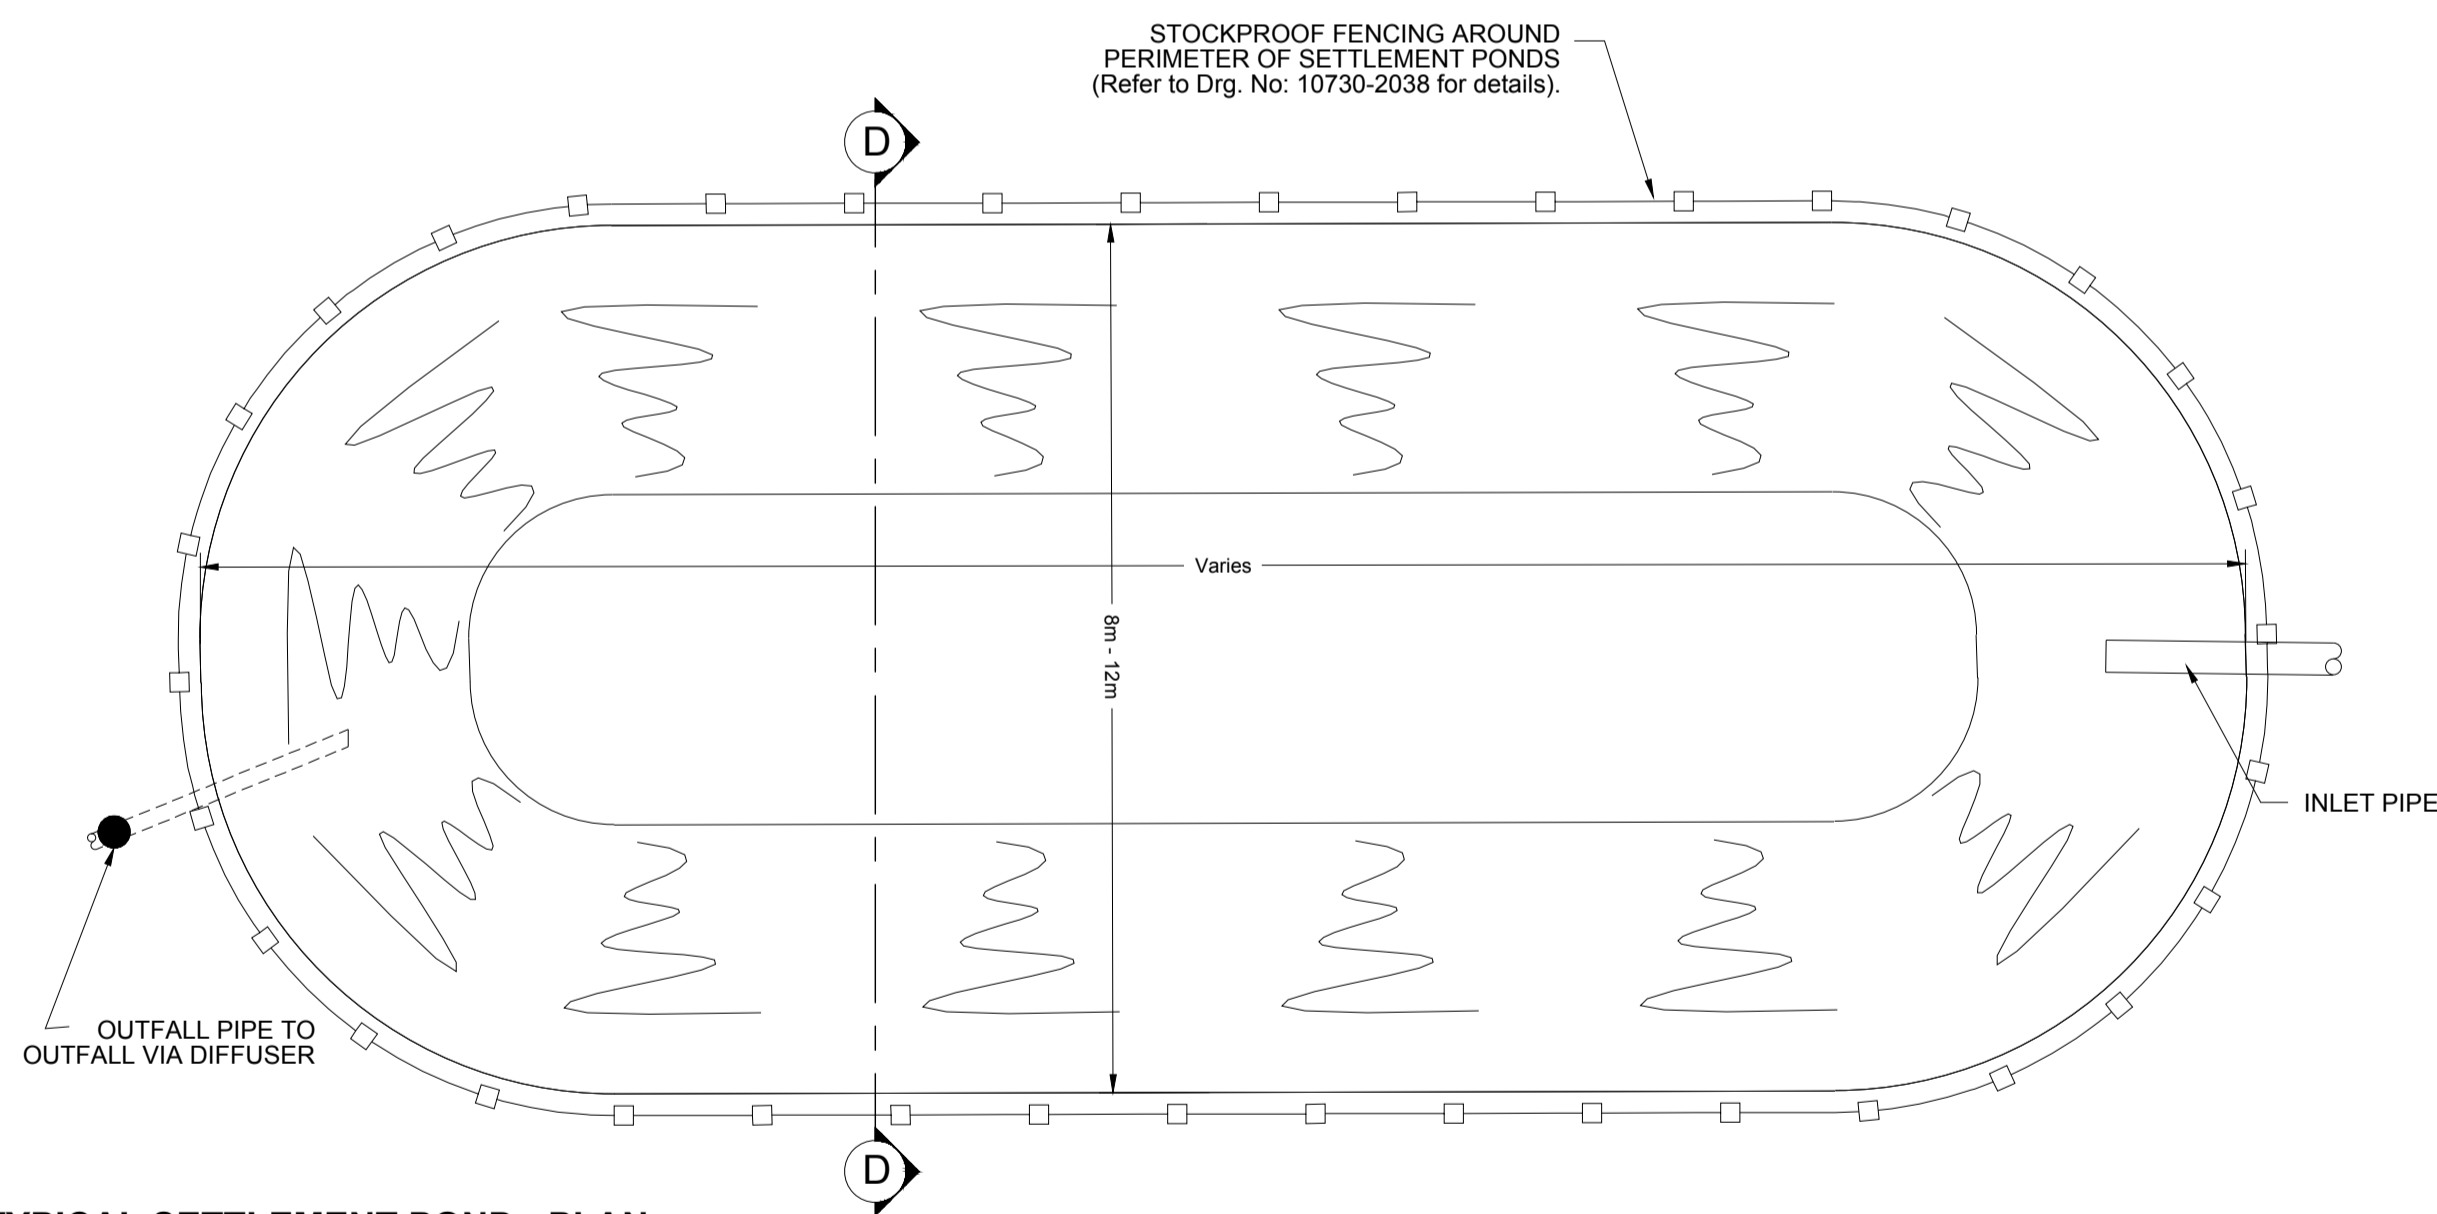


TYPICAL SETTLEMENT POND - PLAN
SCALE 1:50

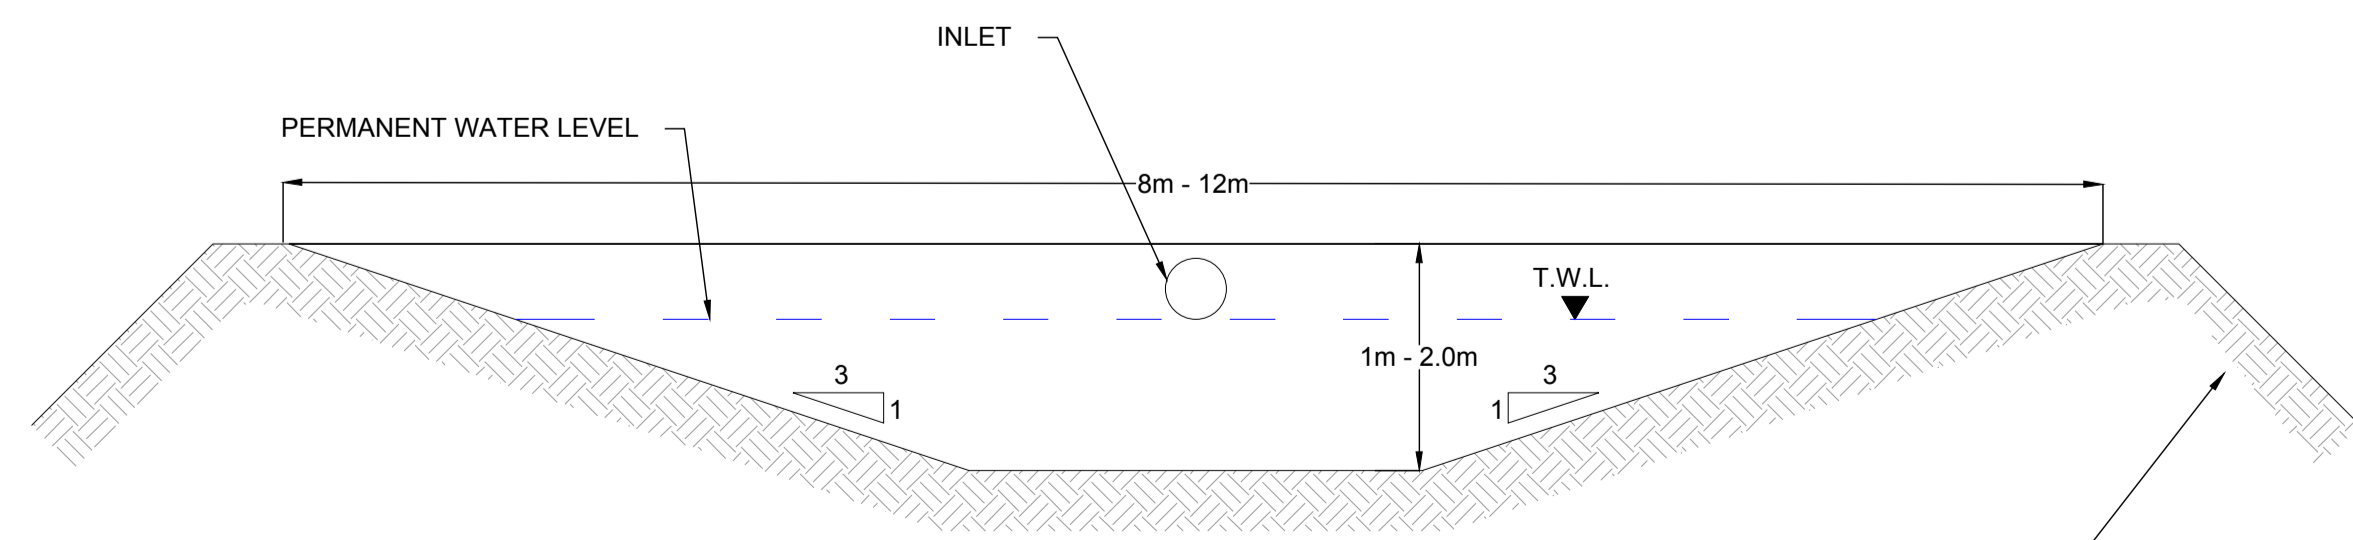

SECTION D-D
SCALE 1:50

EMBANKMENTS TO BE CONSTRUCTED FROM SUITABLE EXCAVATED MATERIALS. POST CONSTRUCTION PHASE EMBANKMENT MATERIALS TO BE USED TO INFILL POND. PHASING OF INFILL TO BE AGREED WITH ENGINEER ON SITE.

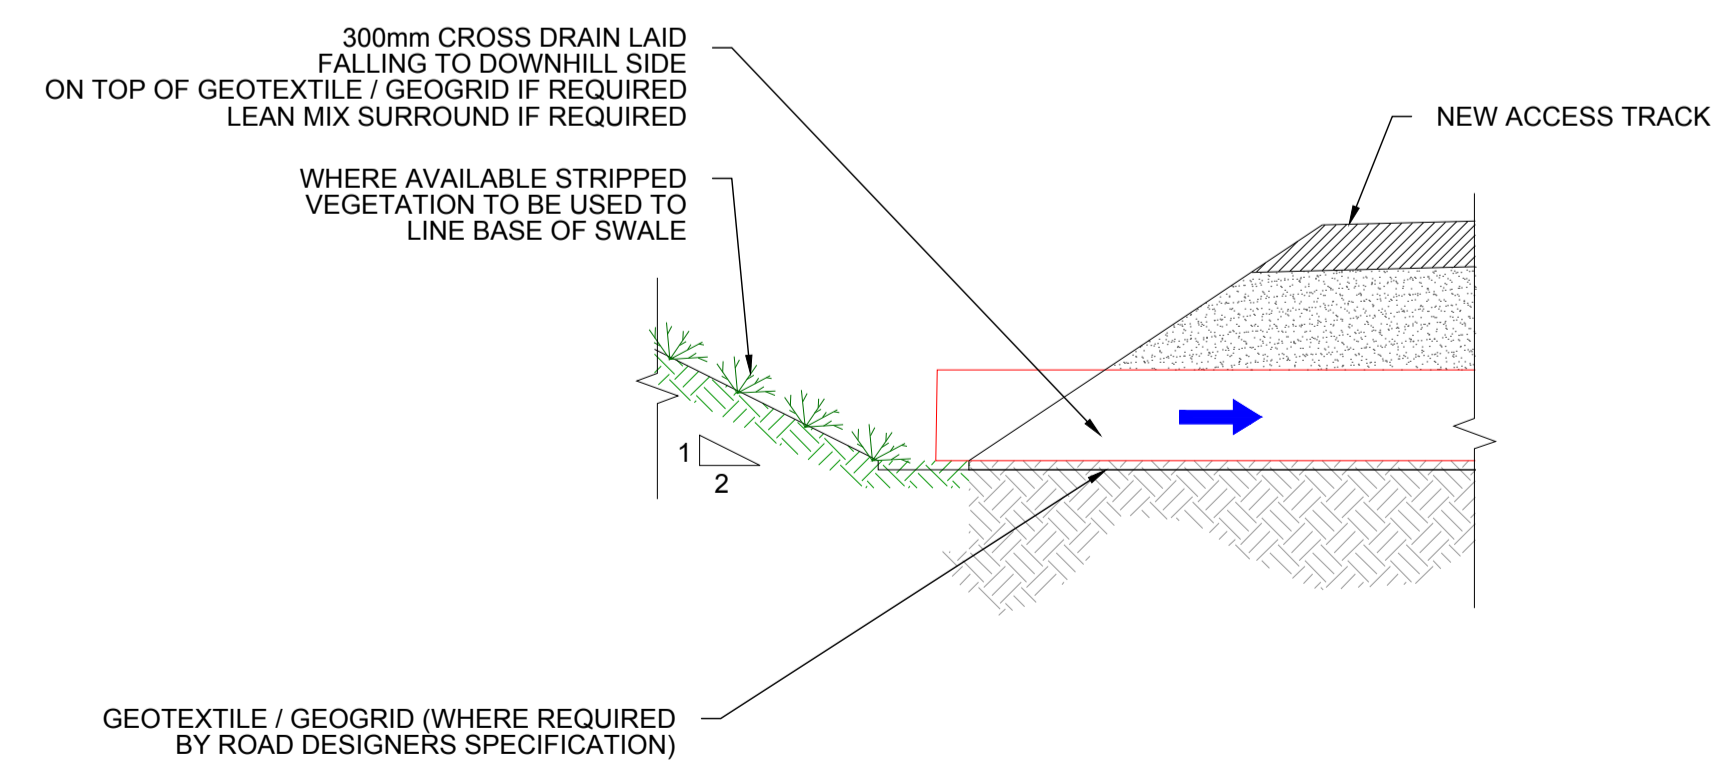

DETAIL 1
SCALE 1:100

Rev	Date	Description	By	Chkd.
A	18.12.20	PLANNING ISSUE	MN	JS

Client:
SPRINGFIELD RENEWABLES LTD.

Project:
CASTLEBANNY WIND FARM

Title:
TYPICAL SURFACE WATER SETTLEMENT POND PLAN & SECTIONS

Scale @ A1: **As Shown**

Prepared by: **M. Nolan** Checked: **J. Staunton** December 2020

Project Director: **D. Grehan**

Drawing Status: **Planning**

TOBIN
CONSULTING ENGINEERS

Block 10-4, Blanchardstown Corporate Park,
Dublin 15, Ireland.
tel: +353-(0)1-8030406
fax: +353-(0)1-8030409
e-mail: dublin@tobin.ie
www.tobin.ie

Tobin Consulting Engineers will not be liable for any use of this document for any purpose other than that for which it was originally prepared and approved. Except where specifically and explicitly agreed in writing by TOBIN Consulting Engineers, its copyright holder, the rest of this document may be reproduced or transmitted in any form and this document shall not be relied upon by any third party for any purpose.

Drawing No.: **10730-2034** Revision: **A**