



TYPICAL WHEELWASH - PLAN
SCALE 1:50

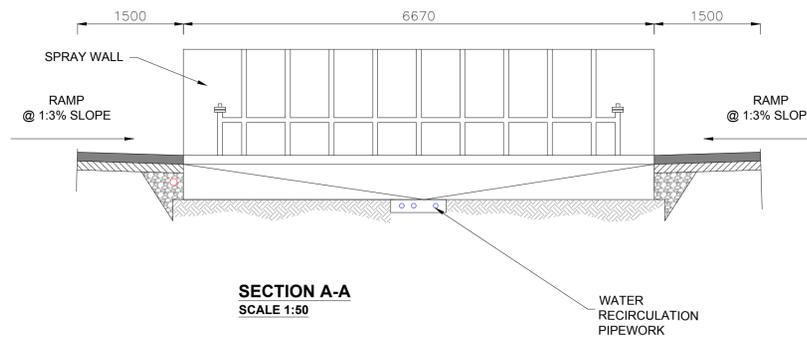

SECTION A-A
SCALE 1:50

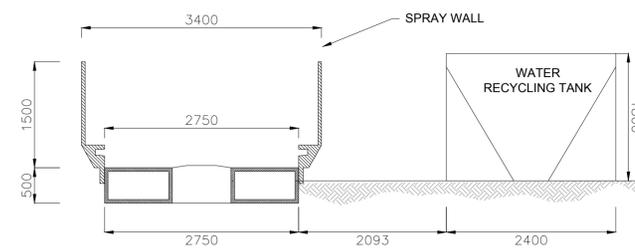

SECTION B-B
SCALE 1:50

NOTES:

1. DRAWINGS FOR PLANNING PURPOSES ONLY.
2. FIGURED DIMENSIONS ONLY TO BE TAKEN FROM THIS DRAWING.
3. GRID REFERENCES TO IRISH NATIONAL GRID.
4. ALL LEVELS SHOWN RELATE TO ORDNANCE SURVEY DATUM AT MALIN HEAD

Rev	Date	Description	By	Chkd.
A	18.12.20	PLANNING ISSUE	MN	JS

Client:
SPRINGFIELD RENEWABLES LTD.

Project:
CASTLEBANNY WIND FARM

Title:
**PROPOSED SELF CONTAINED
TEMPORARY WHEELWASH
SYSTEM DETAILS**

Scale @ A1: **1:50**
Prepared by: **M. Nolan** Checked: **J. Staunton** December 2020
Project Director: **D. Grehan**
Drawing Status: **Planning**

TOBIN
CONSULTING ENGINEERS

Block 10-4, Blanchardstown Corporate Park,
Dublin 15, Ireland.
tel: +353-(0)1-8030406
fax: +353-(0)1-8030409
e-mail: dublin@tobin.ie
www.tobin.ie

Tobin Consulting Engineers will not be liable for any use of this document for any purpose other than that for which it was originally prepared and provided. Except where specifically and explicitly agreed in writing by Tobin Consulting Engineers, its copyright holder, no part of this document may be reproduced or transmitted in any form and this document shall not be relied upon by any third party for any purpose.

Drawing No.: **10730-2040** Revision: **A**