


TYPICAL PLAN ON BORROW PIT
Scale 1:500

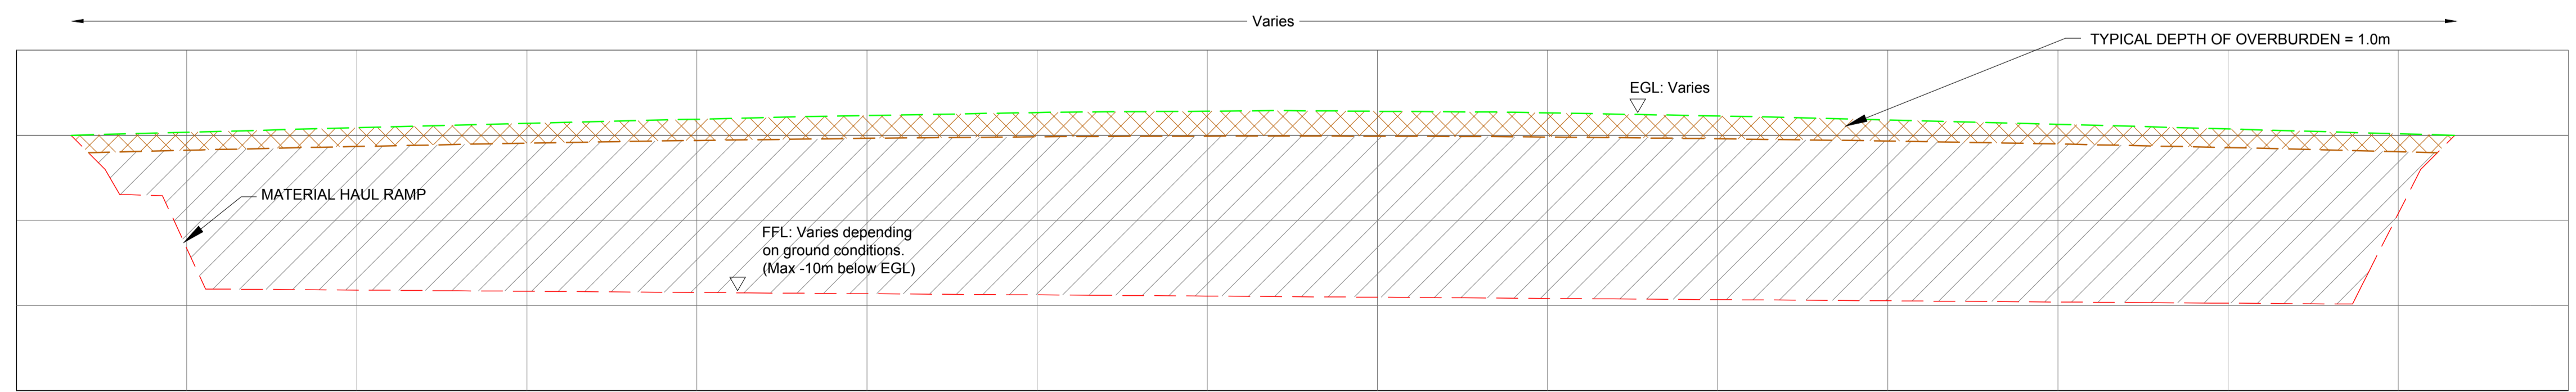

TYPICAL SECTION THROUGH BORROW PIT
Scale 1:500 / 1:250

GENERAL LEGEND

PROPOSED BORROW PIT EXTENTS	PROPOSED CHAINLINK SECURITY FENCE
PROPOSED INTERCEPTOR DRAIN	GROUND LEVEL SPOT HEIGHTS

Rev	Date	Description	By	Chkd.
A1	18.12.20	PLANNING ISSUE	MN	JS

Client: **SPRINGFIELD RENEWABLES LTD.**

Project: **CASTLEBANNY WIND FARM**

Title: **PROPOSED ON SITE BORROW PIT TYPICAL DETAILS**

Scale @ A1:	As Shown
Prepared by:	M. Nolan
Checked:	J. Staunton
Project Director:	D. Grehan
Drawing Status:	Planning

TOBIN
CONSULTING ENGINEERS

Block 10-4, Blanchardstown Corporate Park,
Dublin 15, Ireland.
tel: +353-(0)1-8030406
fax: +353-(0)1-8030409
e-mail: dublin@tobin.ie
www.tobin.ie

TOBIN Consulting Engineers will not be liable for any use of this document for any purpose other than that for which it was originally prepared and approved. Enquiries, where specifically and explicitly agreed in writing by TOBIN Consulting Engineers, its copyright holder, the title of this document may be reproduced or transmitted in any form and this document shall not be relied upon by any third party for any purpose.

Drawing No.:	10730-2041	Revision:	A
--------------	-------------------	-----------	----------