


PLAN
Scale 1:500

NOTE :
ALL VEGETATION AND OBSTRUCTIONS WITHIN THE VISIBILITY ENVELOPE WILL BE LOWERED AND MAINTAINED SO AS NOT TO ENCRoACH WITHIN THE VISIBILITY ENVELOPE.

- Plan Legend:**
- Visibility Sightline ---
 - Existing Road Edge ---
 - Existing Drain ---
 - Road Centerline ---
 - Road Edge Line ---
 - Road Verge ---
 - Top of Embankment ---
 - Existing Hedgerow ---
 - Existing Tree / Bush ●
 - Existing Road Sign ●
- Section Legend:**
- Visibility Envelope ▨
 - Existing Ground Level ---
 - 0.26m Sightline ---
 - Existing Road Edge ---
 - Area of Cut ▨
 - Area of Fill ▨

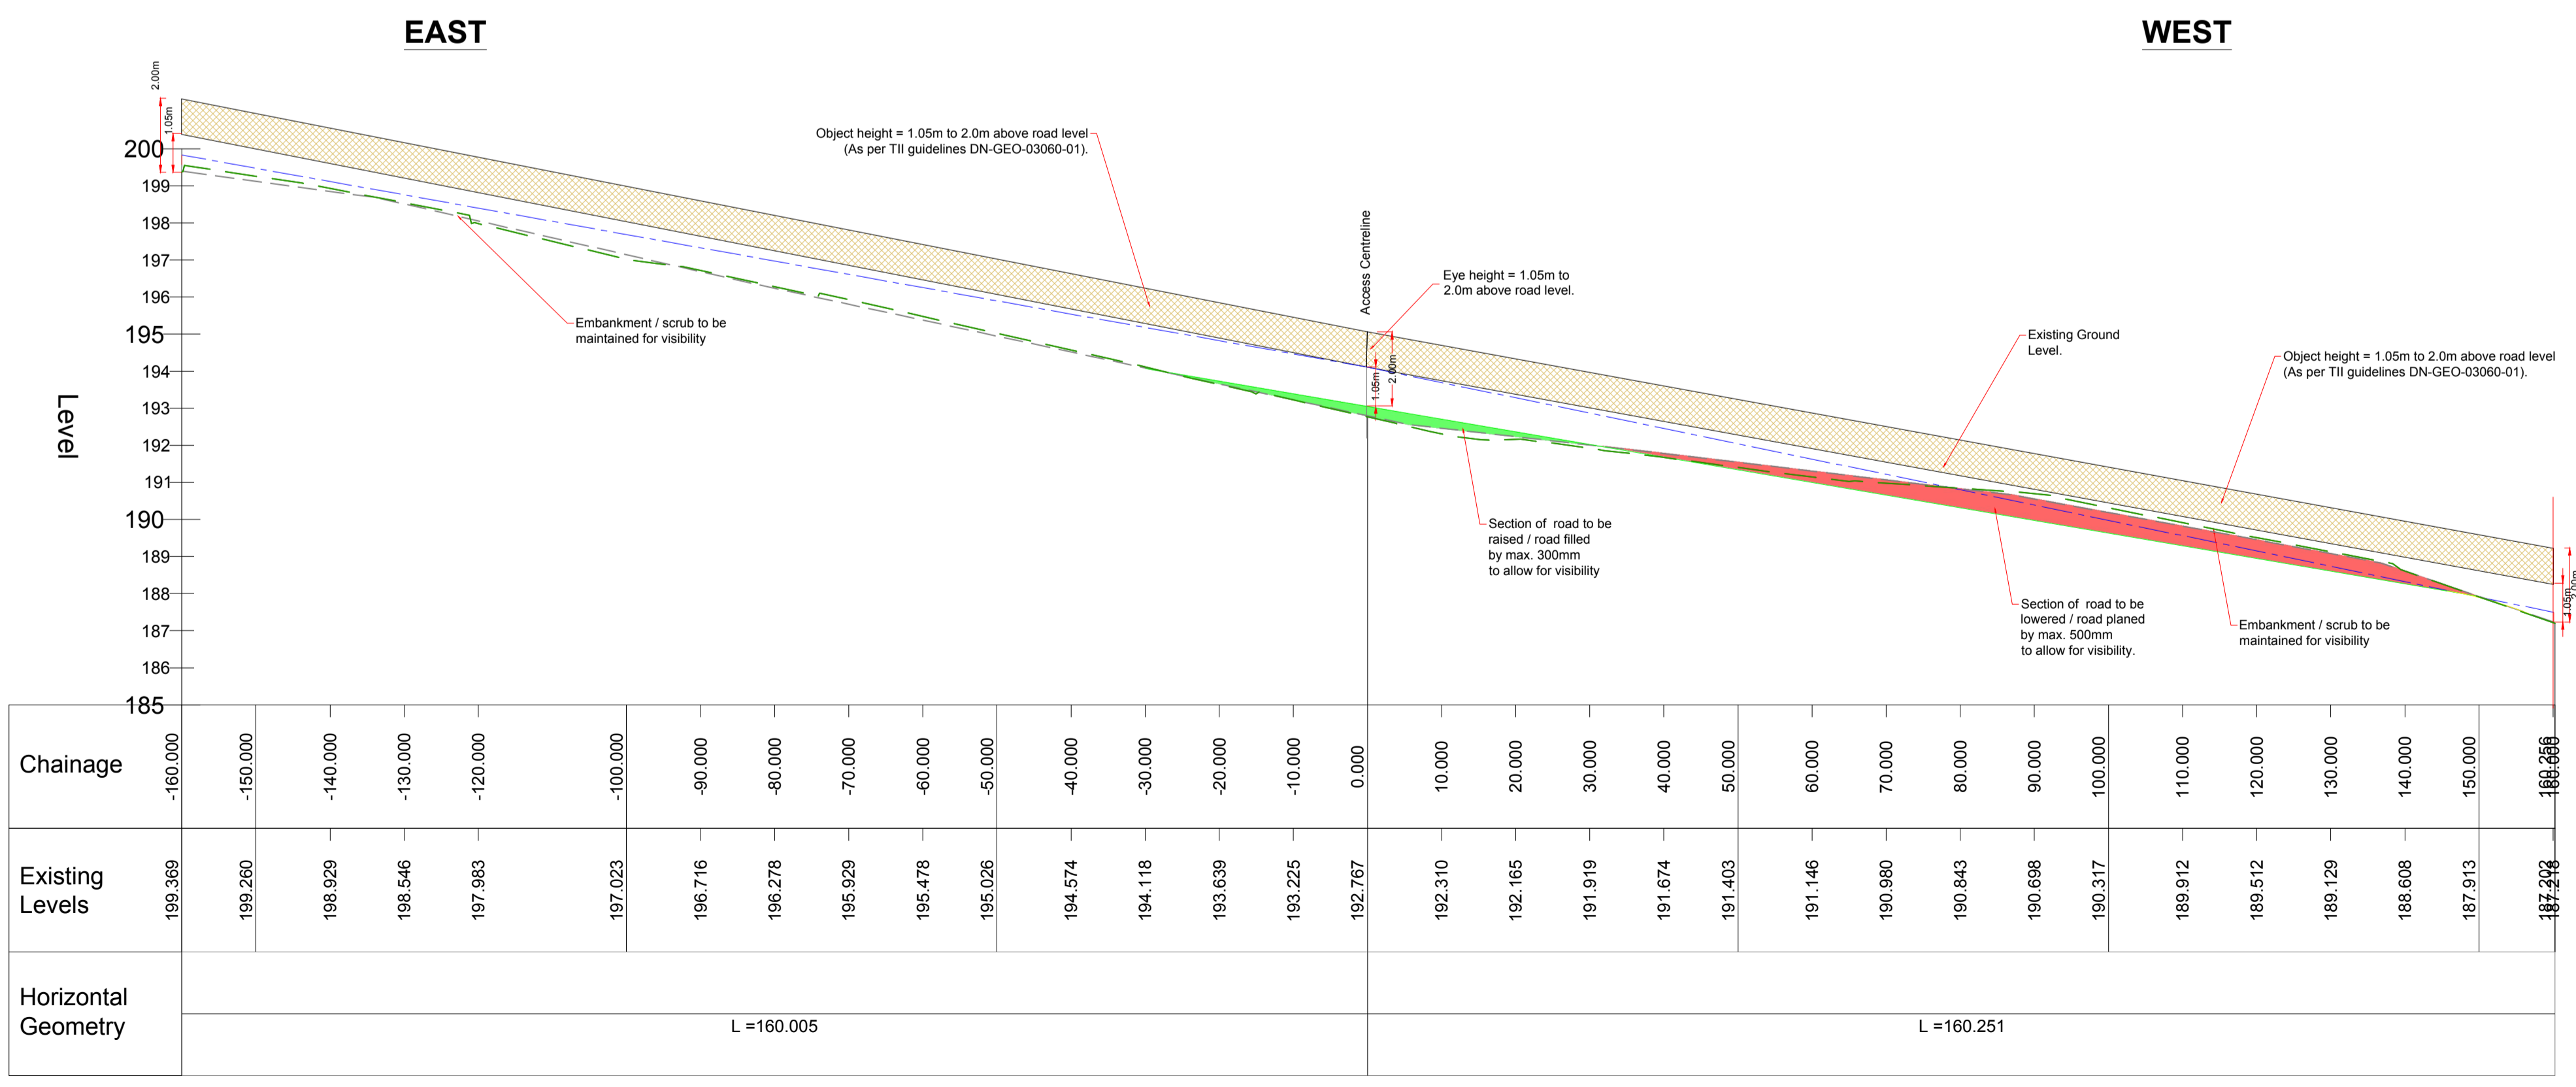

NOTE :
DESIGNED IN ACCORDANCE WITH TII GUIDANCE DN-GEO-03060 (June 2017).

Rev	Date	Description	By	Chkd.
A	18.12.20	PLANNING ISSUE	MN	JS

Client:
SPRINGFIELD RENEWABLES LTD.

Project:
CASTLEBANNY WIND FARM

Title:
SITE ENTRANCE VISIBILITY SIGHTLINES R704

Scale @ A1: **As Shown**

Prepared by: **M. Nolan** | Checked: **J. Staunton** | **December 2020**

Project Director:

Drawing Status: **Planning**

TOBIN
CONSULTING ENGINEERS

Block 10-4, Blanchardstown Corporate Park,
Dublin 15, Ireland.
tel: +353-(0)1-8030406
fax: +353-(0)1-8030409
e-mail: dublin@tobin.ie
www.tobin.ie

CB_1-1 - LONGSECTION (1)
SCALE: H 1:500, V 1:100. DATUM: 185.000

Revision:
Drawing No.: **10730-2050** **A**