



- Plan Legend:**
- Visibility Sightline ---
 - Existing Road Edge ---
 - Existing Drain ---
 - Road Centerline ---
 - Grass Edge Verge ---
 - Treeline ---
 - Existing Hedgerow ---
 - Existing Tree / Bush
 - Existing ESB Pole
- Section Legend:**
- Visibility Envelope
 - Existing Ground Level ---
 - 0.26m Sightline ---

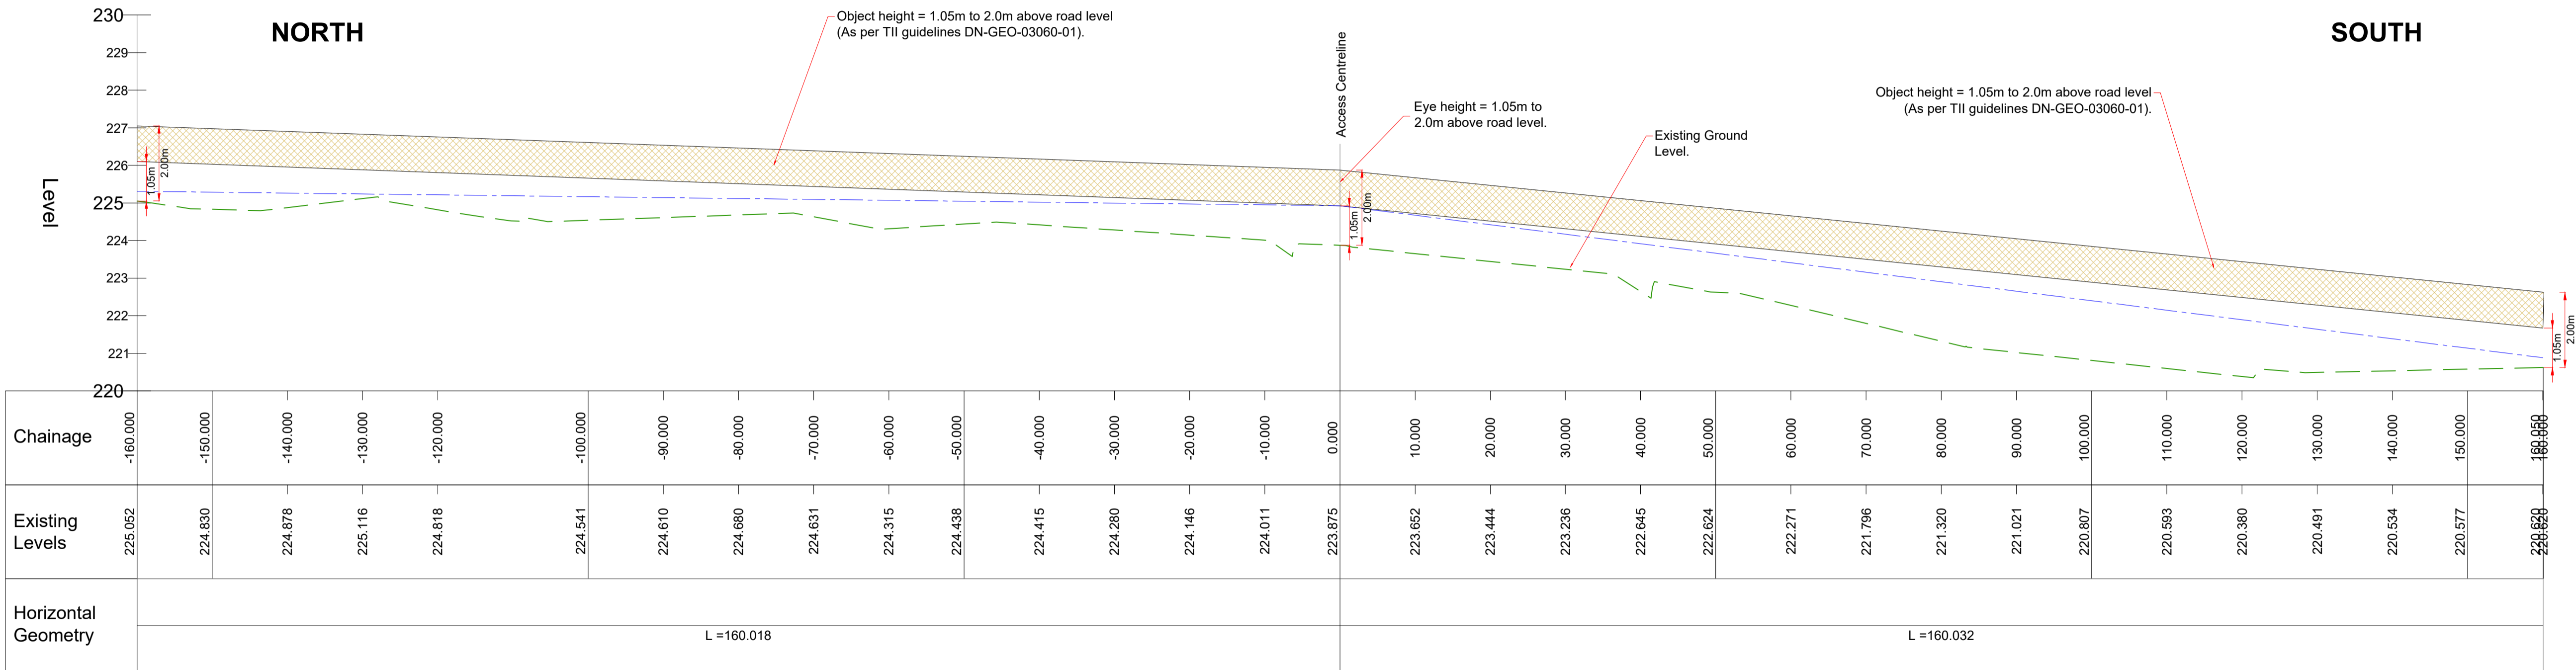

EGRESS (FROM WEST) - LONGSECTION
SCALE: H 1:500, V 1:100. DATUM: 220.000

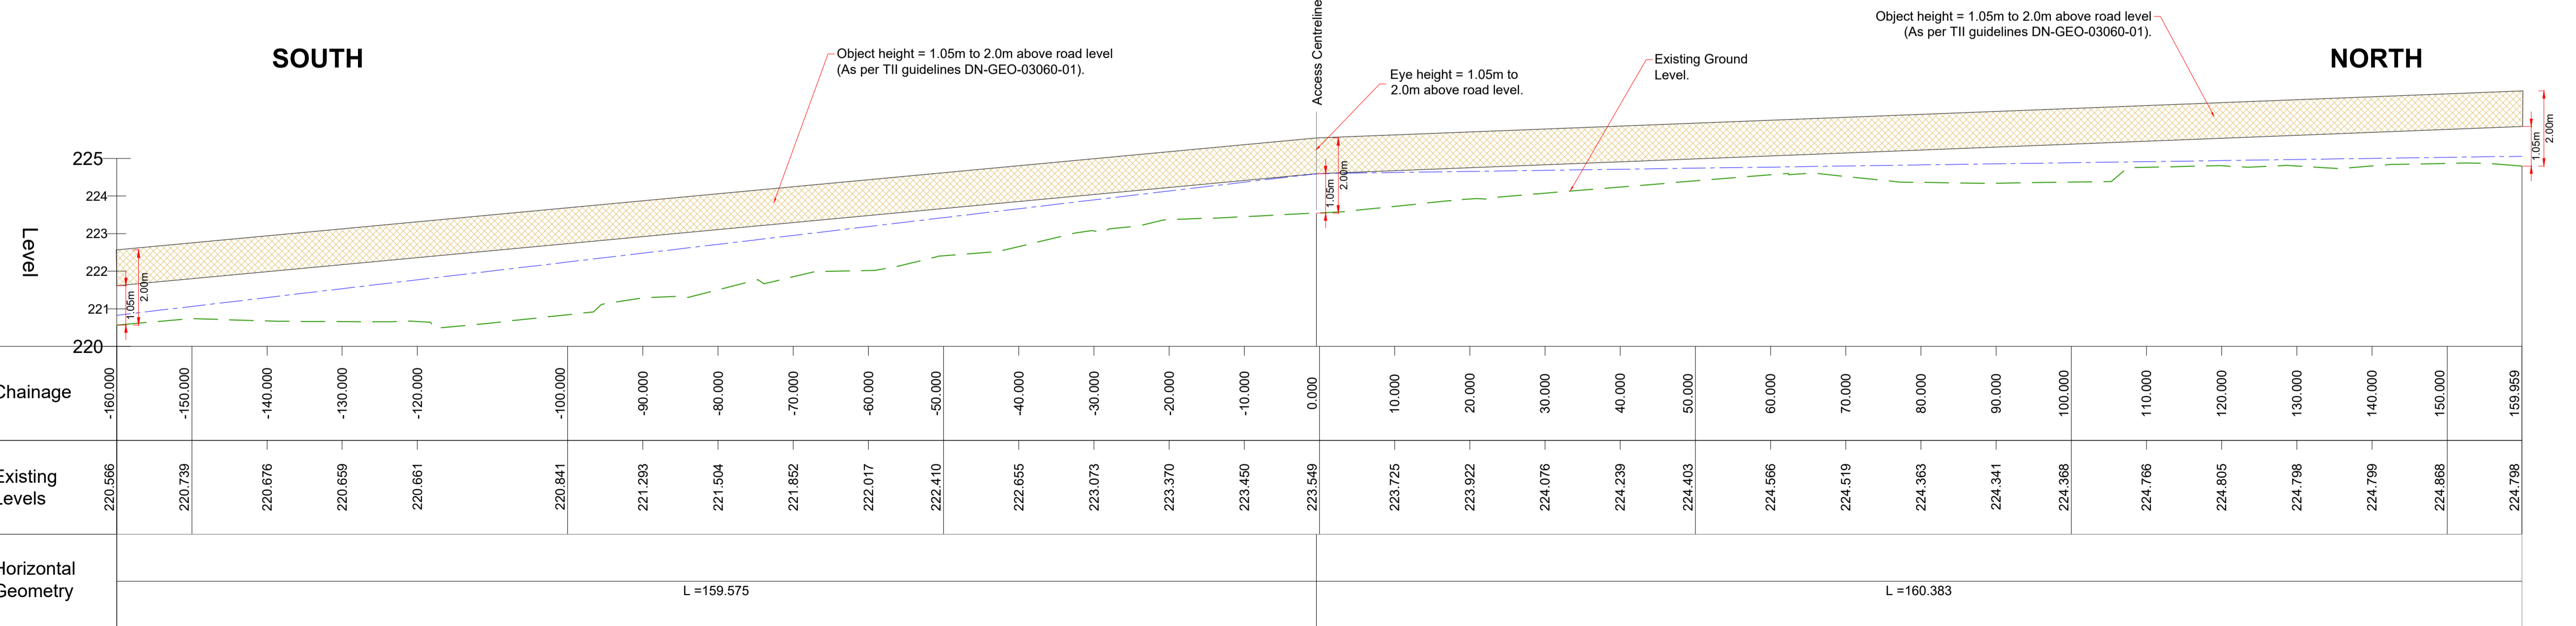

ACCESS (FROM EAST) - LONGSECTION
SCALE: H 1:500, V 1:100. DATUM: 220.000

NOTE:
DESIGNED IN ACCORDANCE WITH TII GUIDANCE
DN-GEO-03060 (June 2017).

Rev	Date	Description	By	Chkd.
A	18.12.20	PLANNING ISSUE	MN	JS

Client:
SPRINGFIELD RENEWABLES LTD.

Project:
CASTLEBANNY WIND FARM

Title:
**SITE ENTRANCE
VISIBILITY SIGHTLINES
L7451 CROSSING POINT**

Scale @ A1: **As Shown**

Prepared by:	Checked:	
M. Nolan	J. Staunton	December 2020
Project Director:		
Drawing Status: Planning		

TOBIN
CONSULTING ENGINEERS

Block 10-4, Blanchardstown Corporate Park,
Dublin 15, Ireland.
tel: +353-(0)1-8030406
fax: +353-(0)1-8030409
e-mail: dublin@tobin.ie
www.tobin.ie

Drawing No.: **10730-2051** **A**

Revision: